

# RESIDENTIAL SPRINKLER SYSTEM

Design and Installation Guide

**Hunter®**



# TABLE OF CONTENTS

## Sprinkler System Planning

- 3 Plot, Plan, and Design

## Sprinkler System Capacity

- 4 Determine System Design Capacity

## Selecting Products

- 6 Select Sprinkler Heads
- 8 Draw Sprinkler Head Locations

## Sprinkler Zones

- 9 Divide Sprinklers into Zones
- 9 Indicate Zones

## Valves and Pipes

- 10 Locate Valves – Lay Out and Size Pipes
- 10 Lateral Line

## Point of Connection

- 11 Main Line
- 11 Point of Connection

## Sprinkler System Overview

- 12 Residential System Overview
- 14 Wi-Fi System Overview

## System Installation

- 15 Making the Point of Connection
- 15 Installing the Main Line
- 16 Installing the Valve Manifolds
- 16 Installing the Lateral Lines
- 17 Installing Sprinkler Heads/Backfilling
- 18 Installing the Controller/Wi-Fi Considerations
- 19 Installing Sensors

## Materials List

- 20 Point of Connection (Interior/Exterior)
- 21 Pipes
- 22 Control Valves
- 23 Controller/Weather-Based Sensors
- 24 Sprinklers

## Watering Guidelines

- 26 Application Rates/Watering Guidelines
- 26 Freezing Areas/Choosing Sprinkler Nozzles

## Parts Ordering List/Glossary of Terms

- 27 Parts Ordering List
- 29 Glossary of Terms

# INTRODUCTION

This booklet is intended to be used when designing and installing small single family residential sprinkler systems. It is set up in an easy-to-follow format with illustrations and helpful charts.

If this is the first irrigation system you have installed, or if you have installed several systems but have never used this guide before, we recommend you review this design guide and become familiar with the design and installation process.

There are detailed illustrations depicting suggested installation methods for sprinkler heads, pipe and valve manifolds, and how to connect the sprinkler main line into the house water system. Installation tips have also been placed throughout the guide to assist you in planning a system. While developing the flow, working pressure, and pipe sizing charts, we considered reasonable friction loss and acceptable water velocity for a residential irrigation system. If you have any questions on the design or installation process, your best resource is your local Hunter distributor.

Hunter recommends contracting the services of a professional irrigation designer when planning large residential or commercial projects. Contractors and irrigation designers can receive additional information by contacting their local Hunter distributor.

The use of high efficiency MP Rotators with pressure regulated pop-up bodies like the PRS40 will maximize water savings. Also, consider the use of a weather-based sensor to continually adjust watering times based on the current weather to maximize water savings.

Reference Hunter's residential/commercial catalog for products and performance charts, and Hunter's support page for technical support at:




[hunterindustries.com/catalog](https://hunterindustries.com/catalog)  
[hunterindustries.com/support](https://hunterindustries.com/support)

# SPRINKLER SYSTEM PLANNING

## Plot, Plan, and Design

1. The first step in designing a residential system is to measure the property and indicate the location of the house. On a separate piece of paper, sketch out your property and place your measurements on the sketch. Be sure to include all concrete or brick walks and patios, driveways, and fences. While you are measuring, locate any trees, shrubs, and lawns and draw them on the sketch.
2. Next, draw the plot plan to scale on a graph paper. The scale can be 1"=10', 1"=20', or whatever you decide. Write your scale on the plan. Make sure to note lawn, shrub, ground cover, and large trees.
3. On the plot plan, divide the property into areas. Consider the information in Step 2 while dividing up the plot plan: front yard, back yard, side yard, lawn or shrub areas, and shady areas. Label your areas A, B, C, D, etc.  
*See the example plot plan below.*

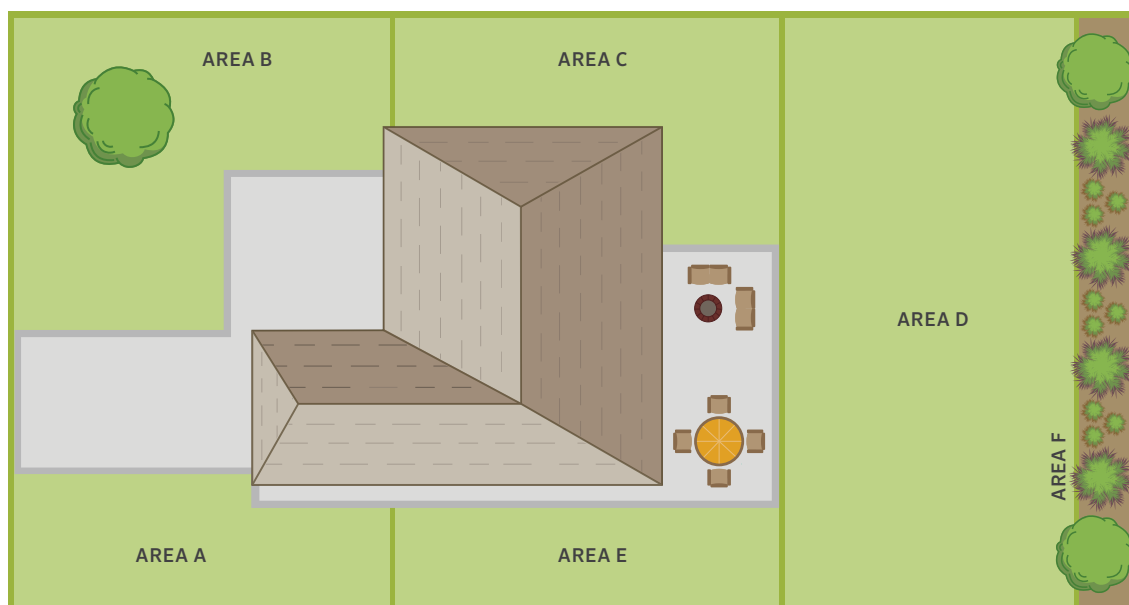

### TOOLS AND SUPPLIES YOU MIGHT NEED

Permit (as required by local/city laws)	Spray Marking Paint
Small Irrigation Flags	Tape Measure
Hacksaw	Trencher or Pipe-Puller
Hammer	Tunnel Kit or Hose Jetting Kit
Pipe Wrenches	Wire Cutters
Plastic Tarp	Insulated Wire Staples
Pliers	Rain Shut-off Device/Weather Sensor
Rags	Shut-off Valves
Rake	Valve Boxes, 6" and 12"
Screwdriver	Teflon Tape (used on all PVC or Poly thread-to-thread fittings)
Shovels - Trenching, Flat, Spade, or Round Point	Automatic Drain Valve (used in freezing climates to winterize system)

### IF YOU USE PVC PIPE

Glue (Solvent)  
Primer  
PVC Pipe Cutters

### IF YOU USE POLY PIPE

Pipe Clamps  
(for insert fittings only)

# SPRINKLER SYSTEM CAPACITY

## Determine System Design Capacity

When planning an efficient automatic irrigation system, you must first determine the correct Sprinkler System Design Capacity—how much water is available for residential irrigation. If the system will be installed using city water, follow the steps below. If the water will be drawn from a lake or well, your Hunter dealer or the pump installer will have the specifications for pressure and volume.

### 1. Water pressure (PSI)

To check the water pressure, attach a pressure gauge to the outside faucet closest to the water meter *Figure 1*. Make sure that no other water is flowing at the residence. Turn on the faucet and record the number on the first line in the right hand column below. This is the static water pressure in PSI.

### 2. Water volume (GPM)


To determine the volume of water available for the system, you need two pieces of information:

#### A. What size is the water meter?

The water meter will generally have the size stamped on the meter body. The most common sizes for residential meters are 5/8", 3/4", and 1". In some areas, the water is connected directly to the city main without the use of the water meter. In these cases, simply enter the size of the service line in the space provided.

#### B. What size is the service line?

Measure the outside circumference of the pipe that runs from the city main to the house. An easy way to do that is to wrap a piece of string around the pipe, measure the string, and use the table to the right to convert the string length to pipe size.

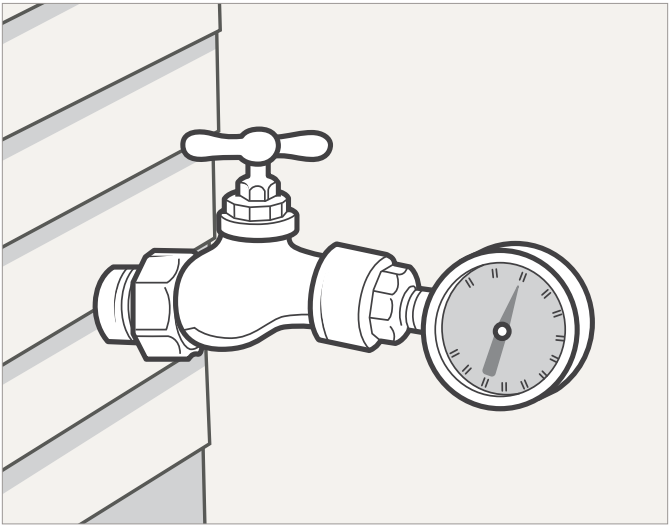

**Figure 1:** To check water pressure, attach a pressure gauge to the outside faucet nearest the water meter. A pressure gauge can be obtained from your local Hunter dealer.

Enter Static Pressure Here: \_\_\_\_\_

Enter the Size of the Meter Here: \_\_\_\_\_

Write the Service Line Size Here: \_\_\_\_\_

SERVICE LINE SIZE						
Approx. String Length	2¾"	3¼"	3½"	4⅛"	4¾"	5¼"
Copper Pipe	¾"		1"		1¼"	
Galvanized Pipe		¾"		1"		1¼"
PVC Pipe Size		¾"		1"		1¼"




# SPRINKLER SYSTEM CAPACITY

### 3. System Design Capacity

- A. Using the System Design Capacity Chart to the right, locate the three numbers you just recorded to determine the Sprinkler System Design Capacity in gallons per minute (GPM). Record this number in the GPM box below.
- B. Next, locate your system's static pressure and move down that column and find the system's working pressure; record it in the PSI box below. Working pressure will be used when choosing sprinkler heads and designing the system.

You have now established the maximum GPM and the approximate working pressure available for the sprinkler system. Exceeding these maximums may result in inefficient watering or a condition referred to as water hammer, which could cause serious damage to the system. These two numbers will be used in the design process.

<b>GPM</b>	<b>PSI</b>
<input type="text"/>	<input type="text"/>
<b>Design Capacity</b>	<b>Working Pressure</b>

**SYSTEM DESIGN CAPACITY EXAMPLE**

- Water Meter 5/8"
- Service Line 1"
- Static Pressure 70 PSI

According to system design capacity

13 GPM  
Design Capacity

50 PSI  
Working Pressure

SPRINKLER SYSTEM DESIGN CAPACITY							
Static Pressure	PSI	30	40	50	60	70	80
WATER METER	SERVICE LINE	MAX GPM	MAX GPM	MAX GPM	MAX GPM	MAX GPM	MAX GPM
5/8"	1/2"	2	4	5	6	7	7
	3/4"	4	6	8	8	10	12
	1"	4	7	8	10	13	15
3/4"	3/4"	4	6	8	9	10	12
	1"	5	7	10	14	17	20
	1 1/4"	5	12	17	20	22	22
1"	3/4"	4	7	8	9	12	12
	1"	5	8	14	18	20	20
	1 1/4"	5	14	24	26	30	34

WORKING PRESSURE	PSI	25	30	35	45	50	55
------------------	-----	----	----	----	----	----	----

**Note:** Service lines are based on 100' of thick-walled PVC. Deduct 2 GPM for copper pipe. Deduct 5 GPM for new galvanized pipe.

Working pressure is the approximate working pressure at the head, and should be used only as a guide when choosing the proper sprinkler heads and designing the system. The numbers in the Design Capacity Chart are based on generally accepted flow rates (velocity). In some cases, designers increase the velocity in copper pipe only from the accepted 7½ feet per second (fps) to 9 feet per second (fps). If you do not deduct the 2 GPM for copper pipe, the rate is approximately 9 feet per second (fps). The friction loss is substantially increased at this velocity, and the working pressure will be affected. In order to use numbers in the chart, the length of copper service line should not exceed 50' if you decide not to deduct the 2 GPM.

# SELECTING PRODUCTS







## Select Sprinkler Heads

There are three basic types of sprinklers for residential use: **large area rotors, rotating stream spray sprinklers, and small area fixed spray sprinklers.** Large area rotors and rotating stream spray sprinklers should never be installed on the same zone as small area fixed spray sprinklers. High-efficiency spray nozzles such as MP Rotators® with PRS40 pressure-regulated bodies should be considered in place of traditional fixed nozzles.





1. Large area rotors will cover areas that measure 25' by 25' and larger.
2. Small area rotating stream or spray sprinklers are typically used in areas smaller than 25' by 25'.

3. Micro irrigation delivers water right at the base of the plant through a system of flexible irrigation tubing, drip emitters, and micro sprays.

Within these groups are pop-up sprinklers, which are installed even with the grade, and riser-mounted shrub heads, which are installed above grade. This 25' by 25' measurement is not a hard rule; rather, it is a guideline. The only consideration restricting the size of the area in which spray heads (small area sprinklers) can be used is economics. If a large area rotor can be used, it usually means less pipe, fewer valves, and a smaller controller will be required to complete the job.

ROTORS	PGJ	SRM	PGP®-ADJ	PGP®-ULTRA	I-20	PGP-ULTRA/ I-20 PRB
						
Radius (ft)	15'-37'	15'-30'	22'-52'	17'-46'	17'-46'	17'-46'
Flow (GPM)	0.64-5.3	0.42-3.4	0.5-14.1	0.36-14.8	0.36-14.8	0.36-14.8
Inlet Size	½"	½"	¾"	¾"	¾"	¾"

NOZZLES	MP ROTATOR®	MP800	PRO ADJUSTABLE	PRO-SPRAY® FIXED ARC	SPECIALTY	BUBBLERS	SHORT RADIUS
							
Radius (ft)	8'-35'	6'-16'	4'-17'	5'-17'	Variable/Fixed	1'-1.5'	1'-1.5'


SPRAY BODIES	PS ULTRA	PRO-SPRAY®	PRS30	PRS40
				
Models (in)	2, 4, 6	Shrub, 2, 3, 4, 6, 12	Shrub, 4, 6, 12	Shrub, 4, 6, 12
Pressure Regulation	—	—	30 PSI	40 PSI

CONTROLLERS	PRO-C®	X2™	PRO-HC
			
Stations	4-16 modular, 6 or 12 fixed	4, 6, 8, 14 fixed	6,12,24
Features	Built-in Solar Sync® programming	Wi-Fi capable for remote access and online weather	Wi-Fi enabled, touch screen

# SELECTING PRODUCTS


## Select the Right Product for the Right Area

The graphic below is an example of a layout using Hunter's irrigation products. Areas A, B, and C would use sprays and rotating nozzles. Area E would use sprays and specialty nozzles. Area D is a large area and would benefit from the use of the PGP® Ultra. Area F should use micro irrigation products dependent on plant type and density.

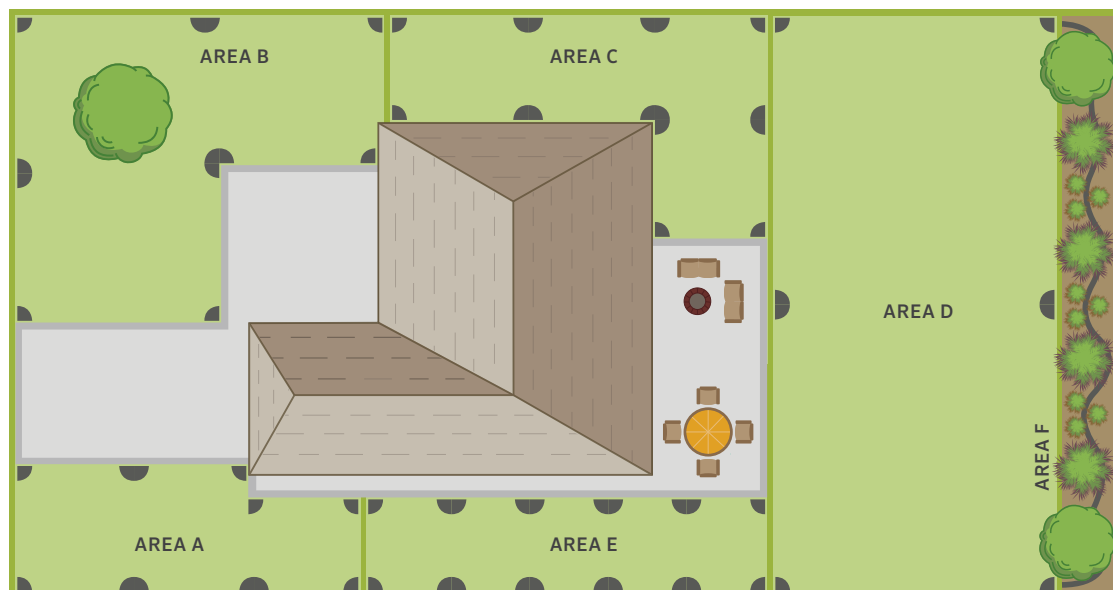

VALVES				DRIP CONTROL ZONE KITS		
	PGV	PGV JAR-TOP	ICV		PCZ	ICZ
						
Flow (GPM)	0.2-40	0.2-40	0.1-300		0.5-60	0.5 to 15
Recommended Pressure Range	20-150 PSI	20-150 PSI	20-220 PSI		20-120 PSI	20-120 PSI

MICRO IRRIGATION	ECO-MAT®	ECO-WRAP®	HDL	MLD	PSE	RZWS	MICRO SPRAYS
							
Application	Sub-Surface	Sub-Surface	On-Surface	On-Surface	Directly at plant	Directly at the root zone	Accurate area watering
Flow (GPH)	0.6	0.6	0.4, 0.6, 0.9	0.5	0.5 - 6.0	0.25 or 0.5 GPM	0-28.6
Throw Diameter	—	—	—	—	—	—	0-23 ft
Inlet Type	17 mm	17 mm	17 mm		Self-piercing barb, 10-32 thread, 1/2" female thread	1/2" male threaded	10-32 threaded/ barbed


# DRAW SPRINKLER HEAD LOCATION

## Draw Sprinkler Head Locations

Decide where you will be installing large area sprinklers and where you will be installing small area sprinklers. Large area sprinklers should be 25' to 40' apart. Small area sprinklers should be 8' to 17' apart. This spacing will allow spray patterns to overlap and assure even water distribution. Do not mix sprinkler types within one area. Do not place sprinkler heads too far apart; stay within specifications listed on the Sprinkler Performance Charts, which can be found in the Hunter Product Catalog. Spacing is determined by the size of the area the sprinkler is serving. Additionally, a sprinkler should be spaced so that it will spray both the head next to it and the head across from it. Working with one area at a time, start placing sprinkler heads:


### Step 1

The critical points on a plan are the corners. Draw a quarter pattern sprinkler in each corner. Using a compass, draw an arc showing the sprinkler's watering pattern.

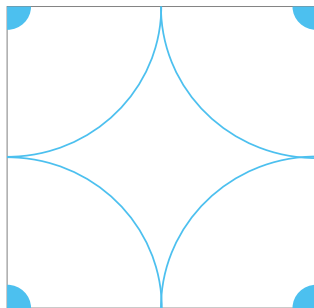



### Step 2

If the quarter heads will not spray each other (head-to-head spacing), place heads along the perimeters. Draw these sprinklers' watering patterns.

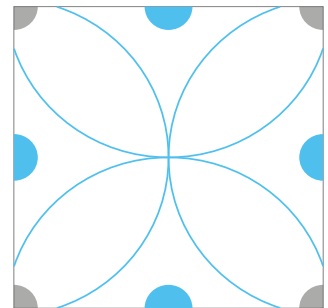



### Step 3

Now look to see if the perimeter heads will be spraying across the area to the heads on the other side. If they do not, add full circle heads in the middle. An easy way to locate these heads is to draw perpendicular grid lines from one perimeter head to another. Again, using the compass, draw an arc showing this sprinkler's watering pattern to make sure there is complete coverage.

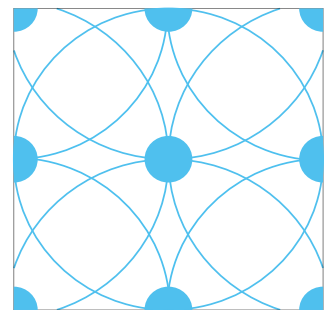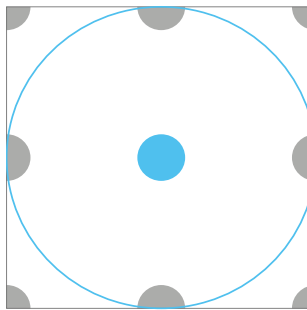

## Curved Areas

Convert curved areas to a series of straight lines; place sprinklers the same as you would in square or rectangular areas. Adjustable arc nozzles on spray heads work very well in curved areas.

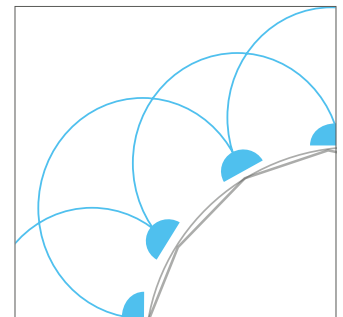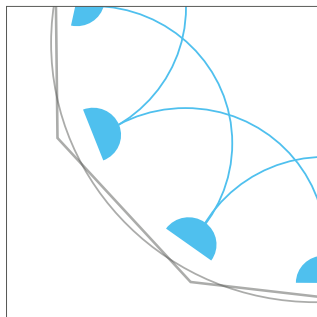

### CHECK WITH LOCAL AGENCIES


- To find out if a permit is required before installing a sprinkler system.
- To determine where gas, telephone, and/or other utility lines are buried.
- To find out which type of backflow preventer is required in your area.



# SPRINKLER ZONES

## Divide Sprinklers into Zones

Unless you have a very small yard, you probably do not have enough water capacity to irrigate the entire yard at once. Many areas will require more water than the residence has available (system design capacity). Consider the dividing lines based on sun exposure and plant type/watering needs to control the amount of water applied in each area or hydro-zone.

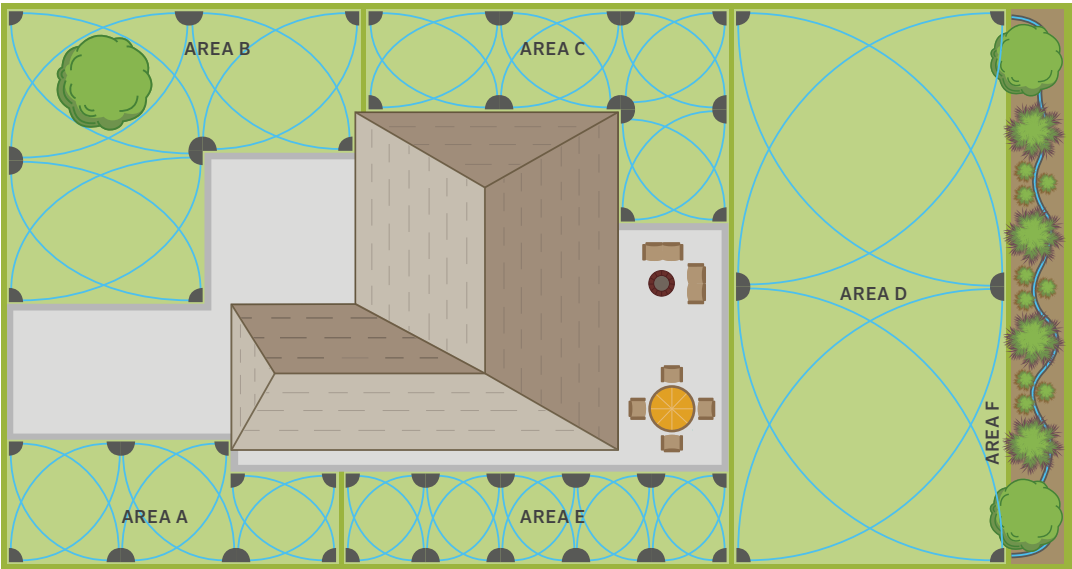

## Indicate Zones

You will need to section the yard into “zones.” Dividing the area into zones is an easy process. Beginning with area A:

1. Refer back to the working pressure entered on page 4. This is the pressure you will need to use when determining sprinkler spacing and GPM requirements listed in the Sprinkler Performance Charts.
2. Write the individual sprinkler’s GPM next to each sprinkler head in the area. Use the Sprinkler Performance Charts in the Hunter Product Catalog.
3. Add up all of those numbers and divide the sum by the total GPM (system design capacity) available.
4. If the total number of zones is not a whole number, round the number up to establish how many zones there will be (1.2 zones becomes 2 zones). This is the total number of valves needed for the sprinklers in that area or hydro-zone.
5. Now that you know how many zones the area will have, divide up the sprinklers so that each zone in the area will have approximately the same GPM. Do not place too many heads on the same zone; stay within the system’s design capacity.
6. Draw and label the zone valves for this area (i.e., Zone 1, Zone 2, etc. — as seen on page 10).
7. Draw sprinkler head locations and divide sprinklers into zones for all areas.


÷

=

Total GPM of all heads in one area

Design capacity in GPM (from page 5)

Number of zones in this area

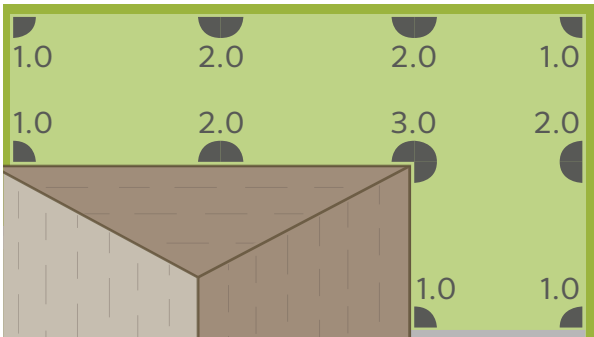


Area C = 16 GPM PGJ mid-range rotors

AREA CAPACITY EXAMPLE					
Area	Area GPM	÷	Design Capacity	=	Round up for Number of Zones
A	4.68	÷	13	=	1
B	12.00	÷	13	=	1
C	16.00	÷	13	=	2
D	16.00	÷	13	=	2
E	7.80	÷	13	=	1

# VALVES AND PIPES

## Locate Valves – Lay Out and Size Pipes

Every zone on the plot plan must have its own valve. The valve controls the on/off flow of water to a sprinkler zone. Indicate one control valve for each zone and then group the valves together in an assembly called a valve manifold. Determine where you want the valve manifold for each area. You may want a manifold in the front yard and one in the backyard, or you may want more locations. Manifold placement is entirely up to you. We recommend placing the manifold in an accessible spot for easy maintenance. Place the manifold close to the area the valves will serve, but where you will not be sprayed when activating the system manually.

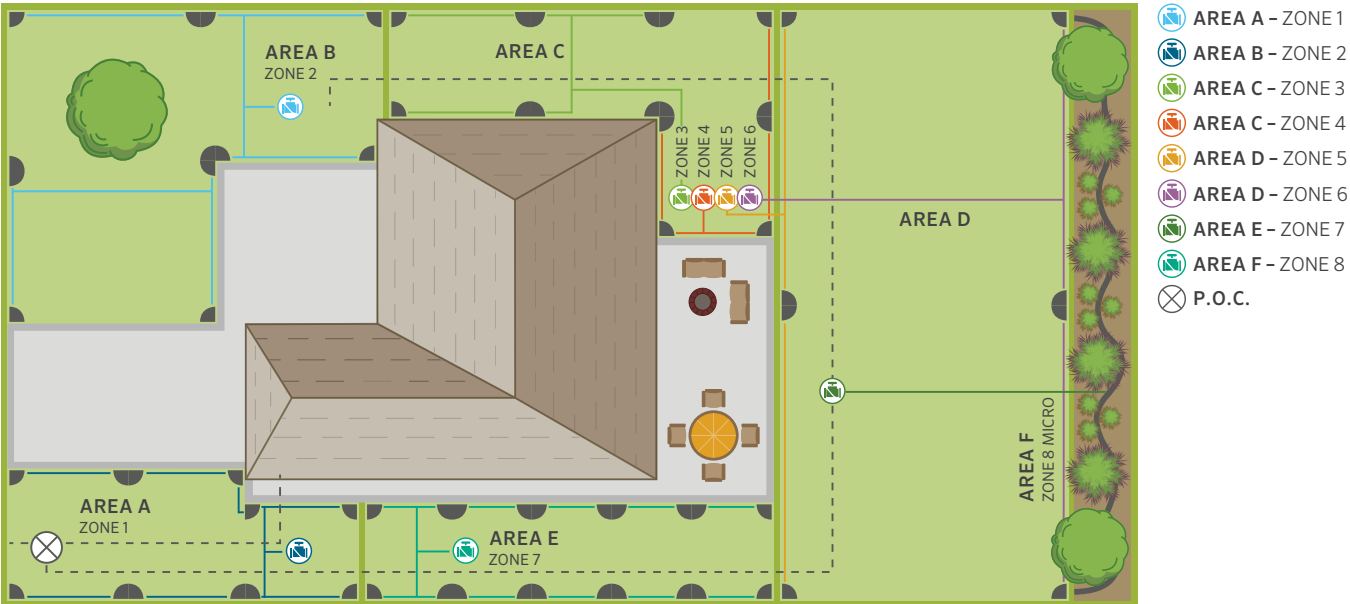

## Lateral Line


The two most common types of pipe used in sprinkler systems are polyvinyl chloride (PVC) and polyethylene (Poly). Check with your local Hunter dealer to find out which type of pipe is used in your area.

1. Draw a line connecting all of the sprinkler heads in each separate zone. Follow the example in the illustration on this page and draw the most direct route with the fewest turns or changes of direction as possible.
2. Draw a line from the sprinkler line to the zone valve. This should be the most direct line possible.
3. Begin sizing the pipe. Start at the head farthest from the zone valve. The pipe connecting the last head to the second-to-last head should be  $\frac{3}{4}$ ".
4. Add the GPM requirements of those two heads together to size the next pipe.
5. Add the GPM requirements of the next head to the previous total.
6. Continue to do this until you get to the zone valve.
7. Repeat Steps 1 through 6 for each zone.

PIPE SIZING CHART			
Maximum Flow Rates for Sprinkler Lines			
Pipe Sizes	PVC Thick Wall	PVC Thin Wall	Polyethylene Pipe
$\frac{3}{4}$ "	8 GPM	10 GPM	8 GPM
1"	13 GPM	16 GPM	13 GPM
1 $\frac{1}{4}$ "	22 GPM	26 GPM	22 GPM

See Pipe Sizing Illustration on page 21

## Connecting Sprinklers with PVC or Poly Pipe

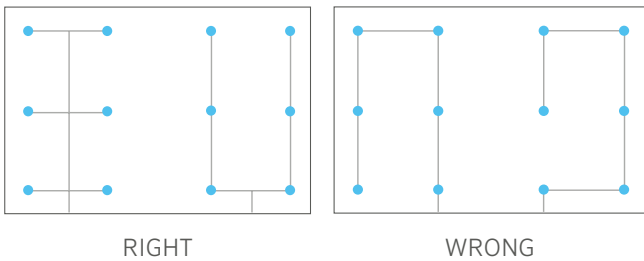

# POINT OF CONNECTION

## Main Line

1. Determine the location for the system point of connection (P.O.C.). It should be between the water meter and any pressure regulator on the structure.
2. Draw a line connecting all the manifolds together, and then draw a line connecting this line to the P.O.C.
3. The main line should generally be one pipe size larger than the largest lateral line.

## Point of Connection

### Non-Freezing Climates


Use a brass compression tee to hook your sprinkler system to the household water supply line. You may hook up to copper, PVC, or galvanized iron service lines without having to solder or thread any pipe. Most areas require some type of backflow preventer to protect drinking water. Copper pipe may be required between the P.O.C. and the backflow preventer. Always check the local building code or with the local permitting agency for the requirements in your area.

### Freezing Climates


If the installation is in a freezing climate and the P.O.C. is in the basement, install a boiler drain immediately after the gate valve/ball valve to drain the water in the pipe between the P.O.C. and the backflow preventer in the winter. Install a T with a riser and a threaded cap after the backflow preventer. This will be used when blowing out the system before the first deep freeze of winter.

### Review Design

The design process is now complete. Check to make sure you have placed sprinklers in all areas. Also, review the pipe layout to be sure you have sized the pipe correctly. You are now ready to begin installing the system.

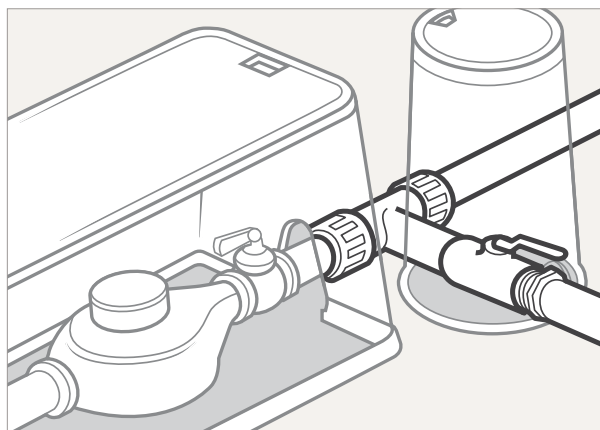

**P.O.C. Non-Freezing Climate:** Use a brass compression tee to connect your sprinkler system to the household water supply.

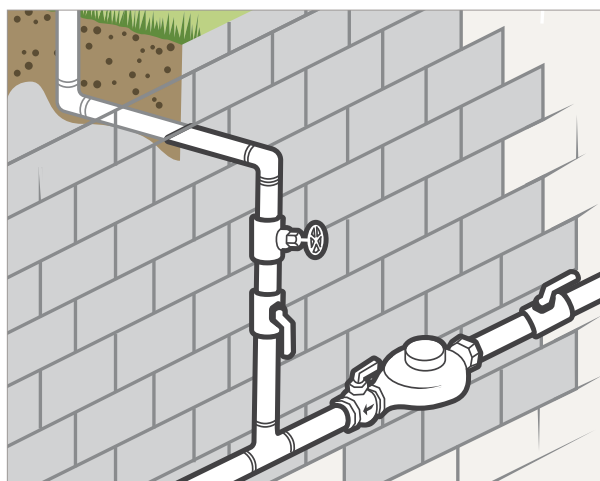

**P.O.C. Freezing Climate:** If the P.O.C. is in the basement, install a boiler drain immediately after the gate valve to drain the system before the first big freeze.




### CHECK LOCAL ORDINANCES

Most professional installers recommend PVC pipe for the constant pressure line from the backflow preventer to the zone control valves. However, some communities require copper. Check local ordinances before laying out your system.

# RESIDENTIAL SYSTEM OVERVIEW

Gear Driven Rotors  
**PGP® Ultra**  
 $\frac{3}{4}$ " Swing Joint  
**SJ**

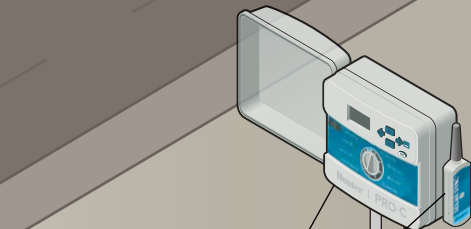

Automatic Sprinkler Controller  
**Pro-C®**

Smart Control  
**Wireless Solar Sync Receiver**

Remote Control  
**ROAM Receiver**

Sprinkler Controller Wire  
Low Voltage; Direct Burial

Smart Control  
**Wireless Solar Sync® Transmitter**

PVC EII (Slip Thread)  
or Poly EII (Insert x Thread)

Pressure Regulator  
**Accu Sync® ADJ**

Automatic Control Valve  
**PGV**

Cap for future use

Male Adapters

Brass Compression Tee  
(Compression x Compression x Thread)


Point of Connection (P.O.C.)


Brass Gate Valve  
or Brass Ball Valve

Backflow Preventer  
(Check Local Codes)

Water Meter

Pressure Regulator  
(Check Local Codes)

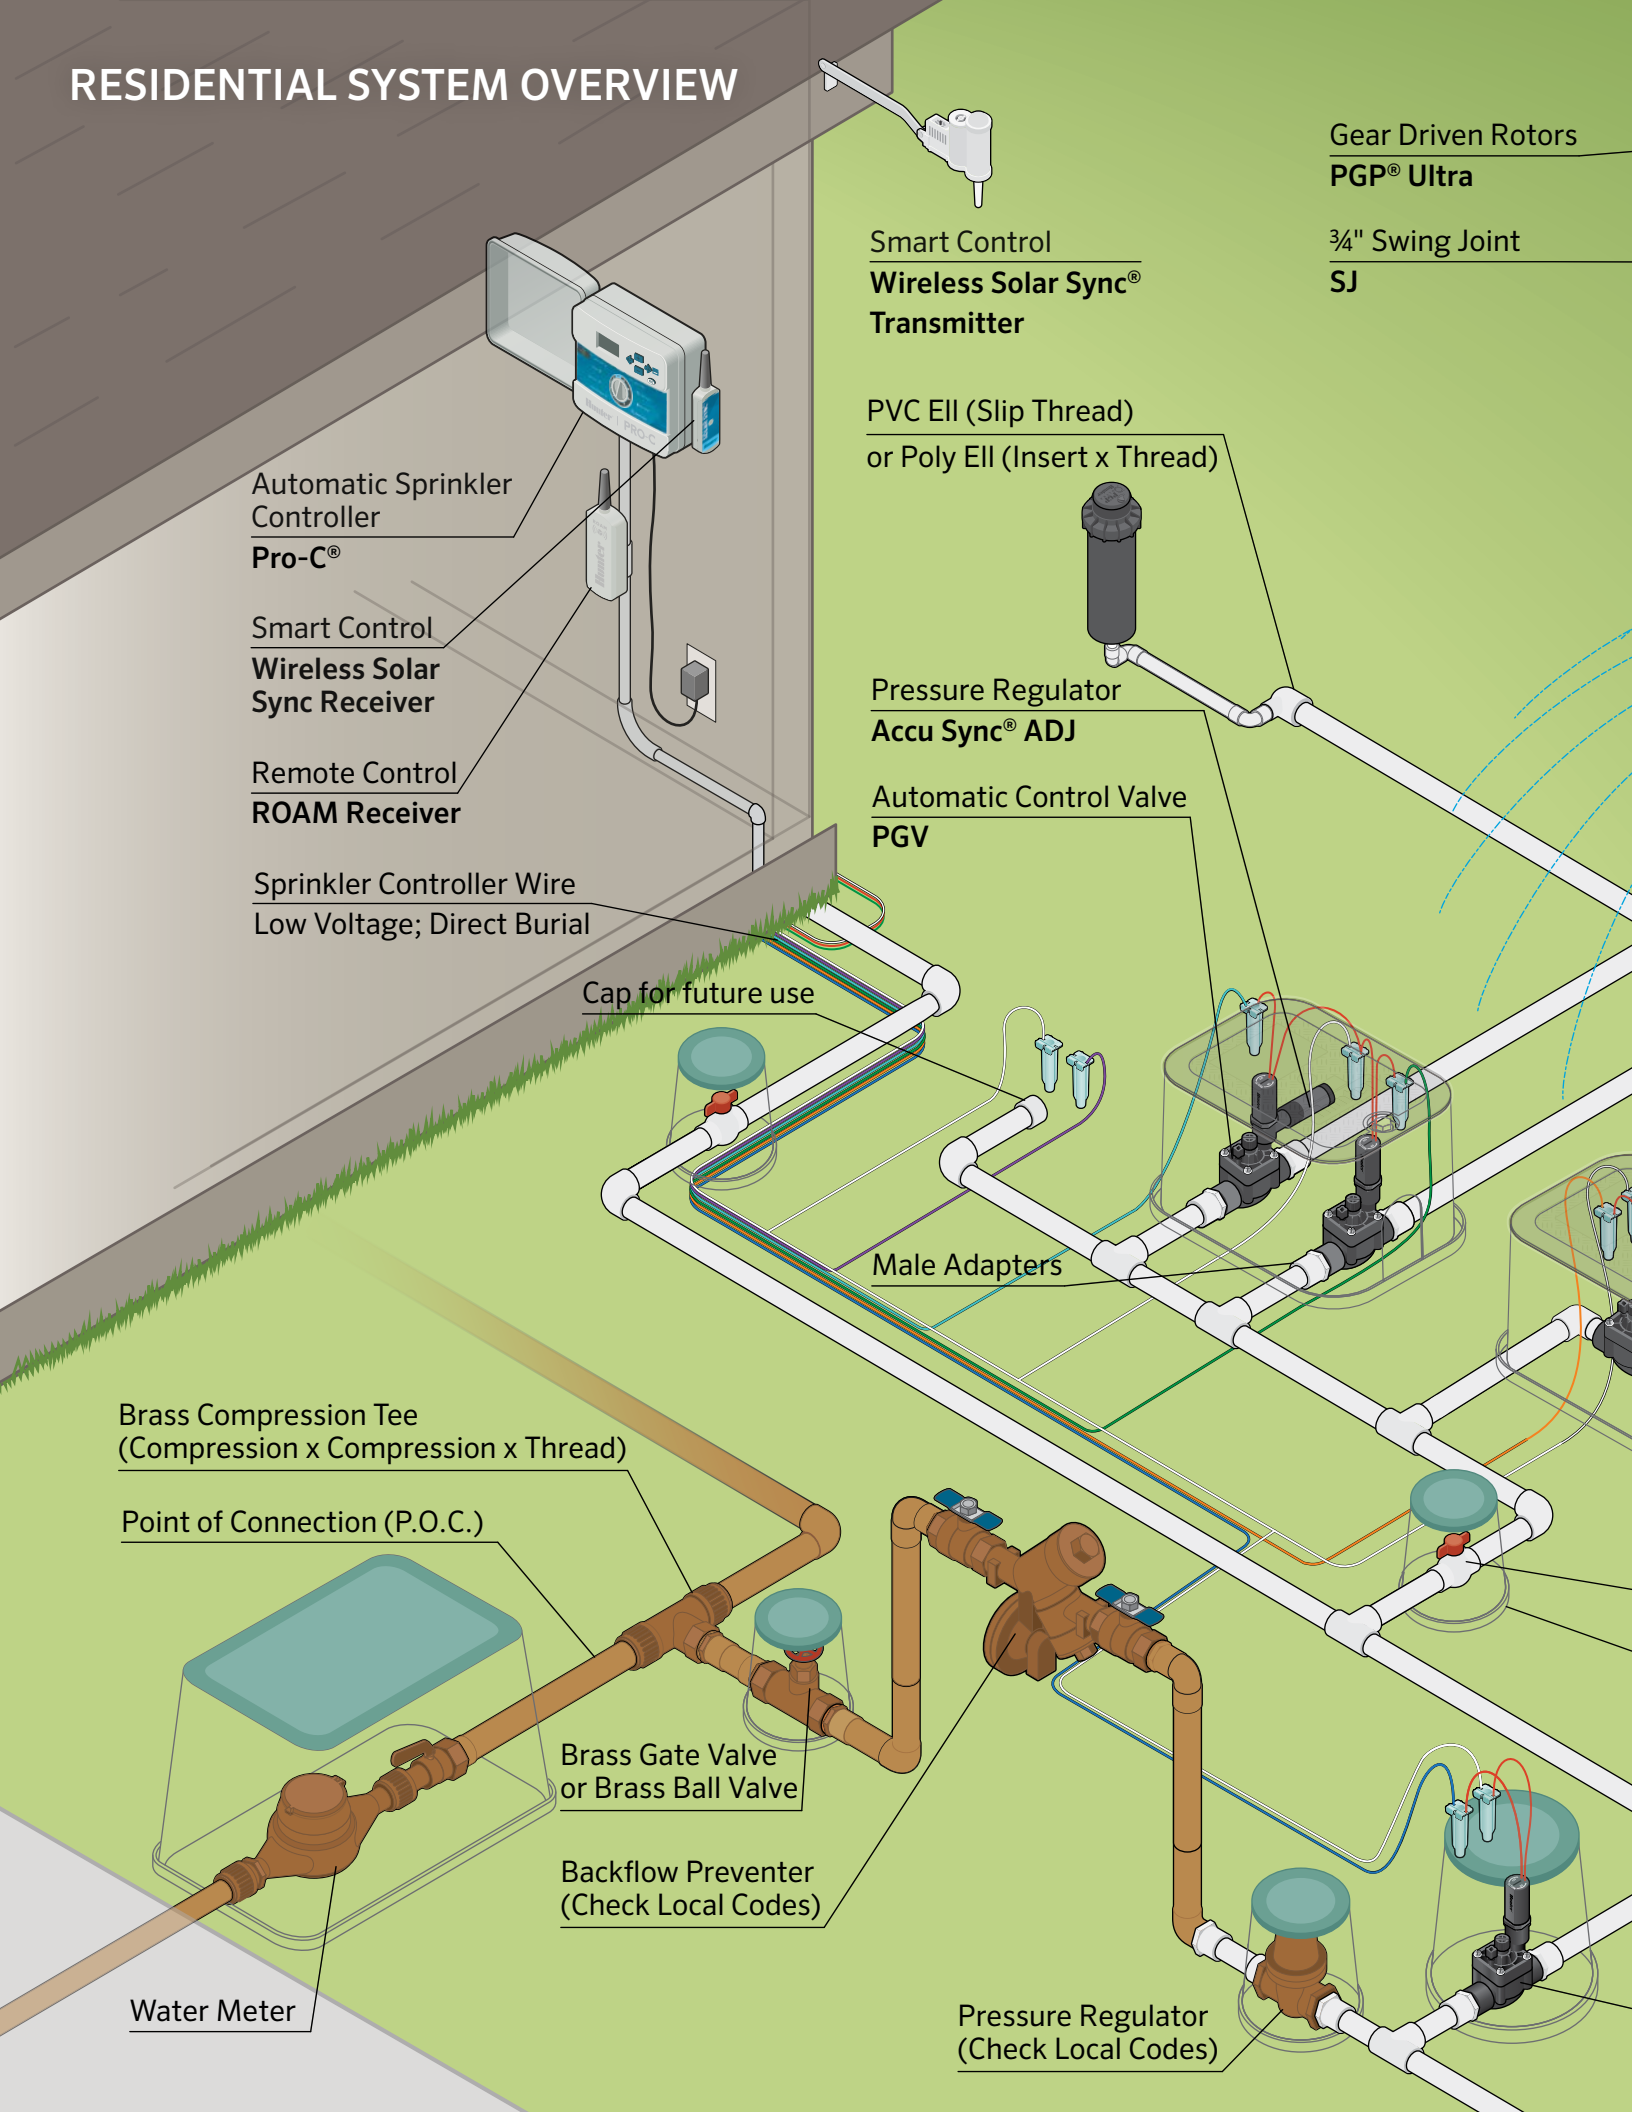

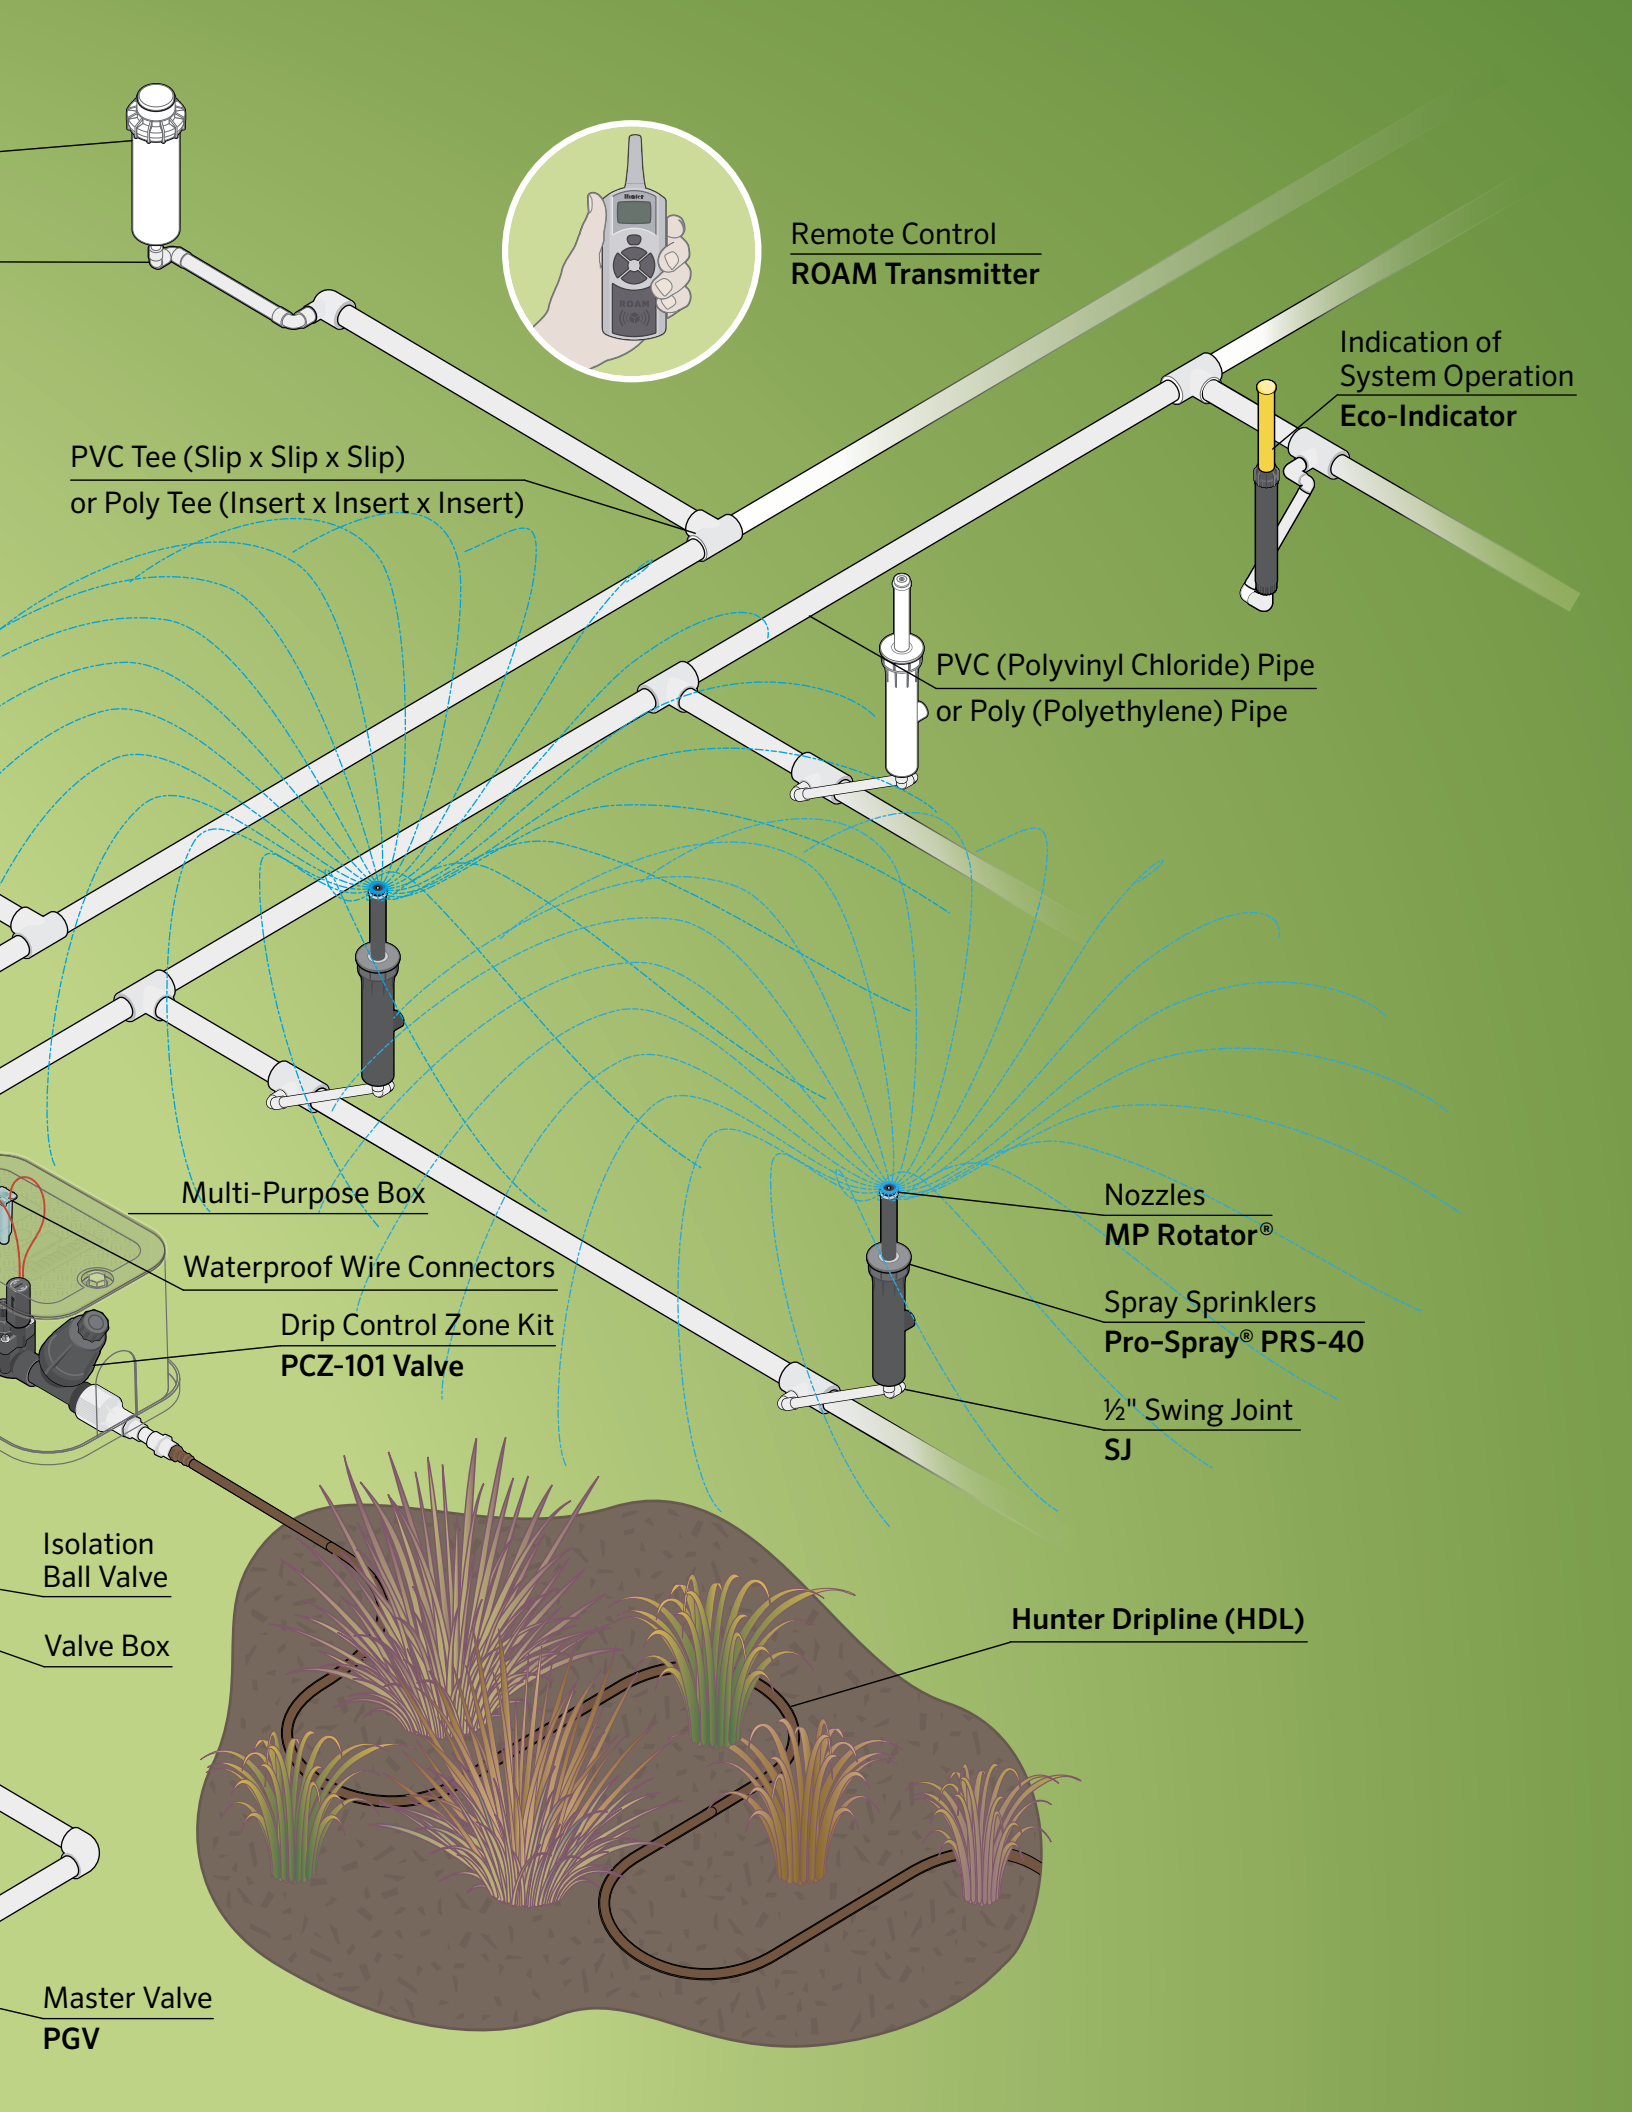

Remote Control  
**ROAM Transmitter**

Indication of  
System Operation  
**Eco-Indicator**

PVC Tee (Slip x Slip x Slip)  
or Poly Tee (Insert x Insert x Insert)

PVC (Polyvinyl Chloride) Pipe  
or Poly (Polyethylene) Pipe

**Multi-Purpose Box**

**Waterproof Wire Connectors**

**Drip Control Zone Kit  
PCZ-101 Valve**

Nozzles  
**MP Rotator®**  
Spray Sprinklers  
**Pro-Spray® PRS-40**

**½" Swing Joint  
SJ**

**Isolation  
Ball Valve**

**Valve Box**


**Hunter Dripline (HDL)**

**Master Valve  
PGV**



# WI-FI SYSTEM OVERVIEW

Wi-Fi Controller  
Pro-HC

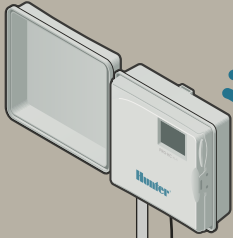

Rain Sensor  
Rain-Click®



Wi-Fi Range Extender  
(if necessary)

Wi-Fi Router




Contractor Dashboard





Remote Access with  
Mobile Device

Solenoid Valves being  
Monitored by Controller

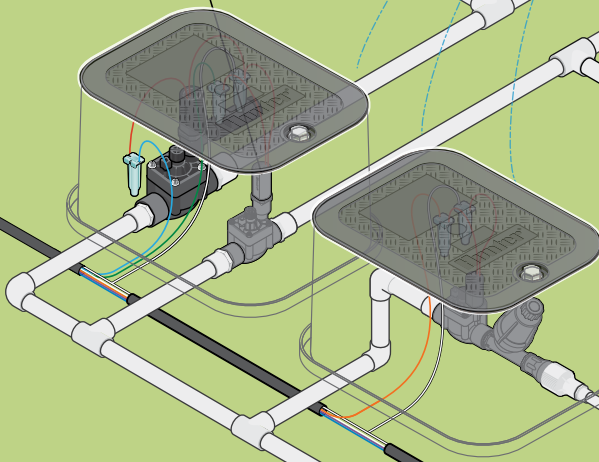

Monitoring Flow  
HC Flow Meter

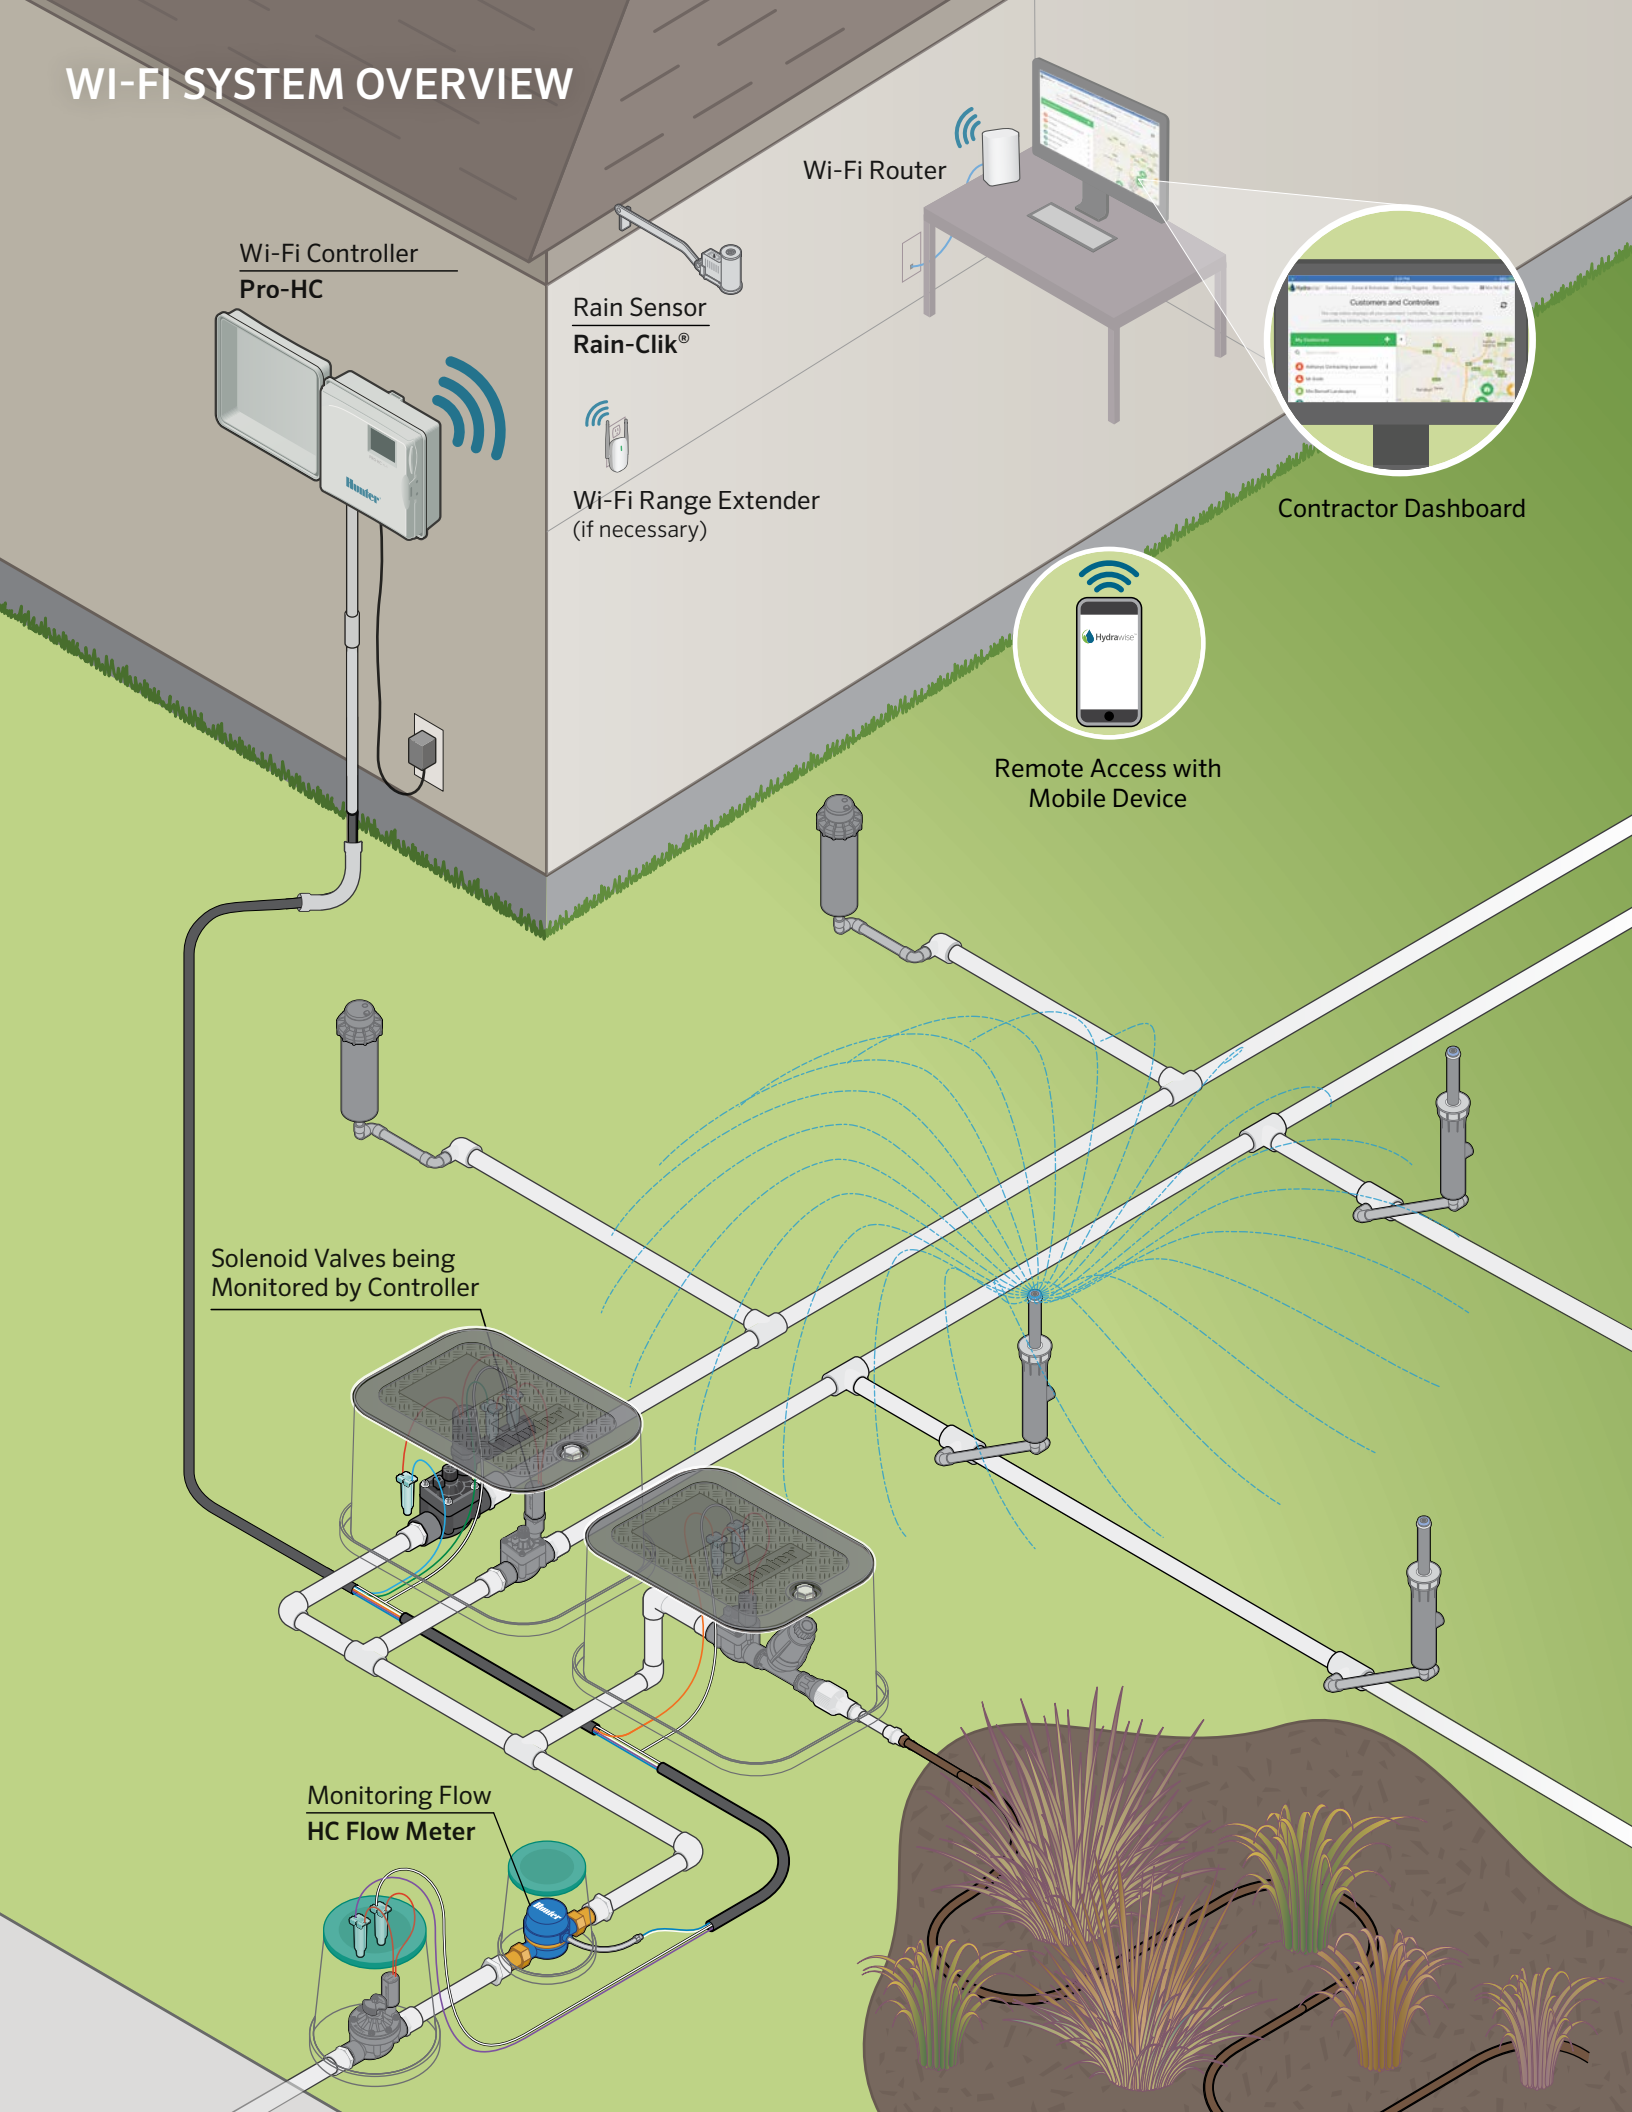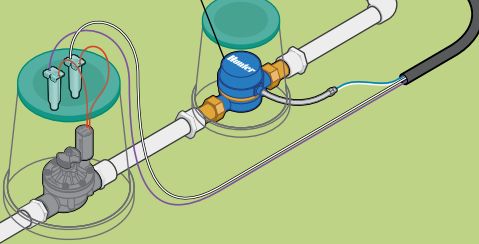

# SYSTEM INSTALLATION

## Making the Point of Connection

1. Refer to the Point of Connection (P.O.C.) detail on the Residential System Overview. [See pages 12 to 13.](#)
2. Turn off the water supply to the residence.
3. Dig a hole to expose the supply line.
4. Cut an appropriate piece out of the supply line, slip the compression tee onto the pipe, and tighten the compression nuts.
5. Install the brass nipple and shut-off valve.
6. Install the valve box for easy access to the shut-off valve.
7. Turn the water back on to the residence.

## Installing the Main Line

1. Using marking spray paint and small flags, indicate the pipe lines from the P.O.C. to the valve manifold locations. Mark the layout of the irrigation system [Figure 1](#).
2. On existing lawns, lay down a plastic tarp alongside the marked trench about 2' away from where the pipe will be placed.
3. Remove the sod by cutting a strip about 12" wide and 1½" to 2" deep using a flat shovel. Roll up the sod and place the sod and dirt on the plastic tarp.
4. Trenching: Check local codes. If there are no established local codes for sprinkler main line depth in your area, trench 10" to 12" deep. Trench 6" to 8" for lateral lines. Trenching can be done by hand or with a trencher. Trenchers are available at most equipment rental yards [Figure 2](#).
5. Installing Pipe Under a Walkway or Driveway:  
Jetting Method — Using a pipe-to-hose threaded adapter, connect one end of the pipe to a garden hose and attach a small stream hose nozzle to the other end. Turn the water on and jet under the concrete [Figure 3](#).
6. Install the backflow preventer according to local codes.
7. Installing Pipe: Lay out pipe and fittings near the trenches according to how they will be installed. Be careful not to get dirt or debris in the pipe.
8. Beginning with the P.O.C. (or backflow preventer if applicable), measure, cut, and install the pipe, working your way to the last manifold or stub-out. [See Residential System Overview on pages 12 to 13.](#)

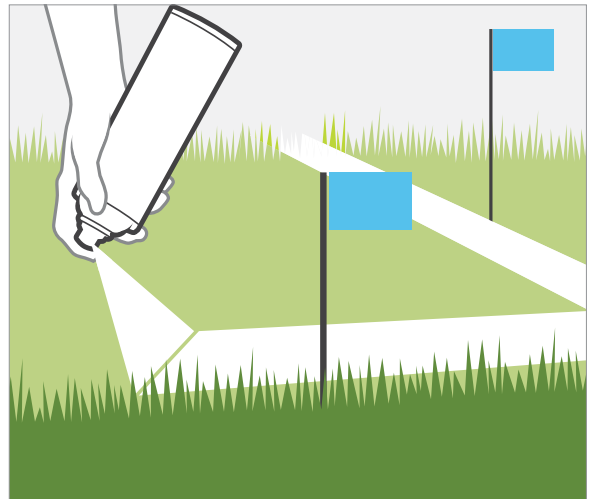


Figure 1

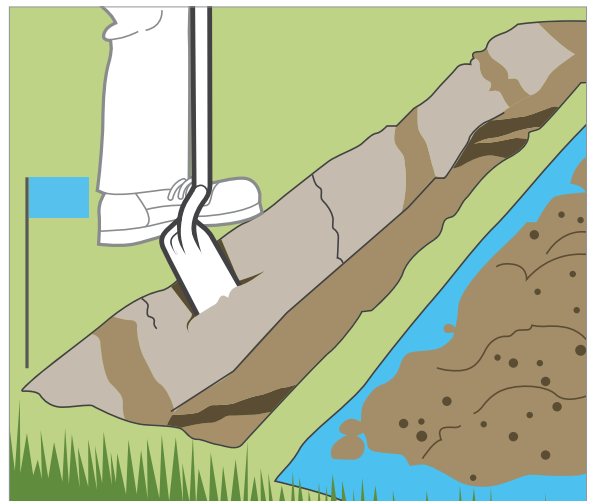


Figure 2

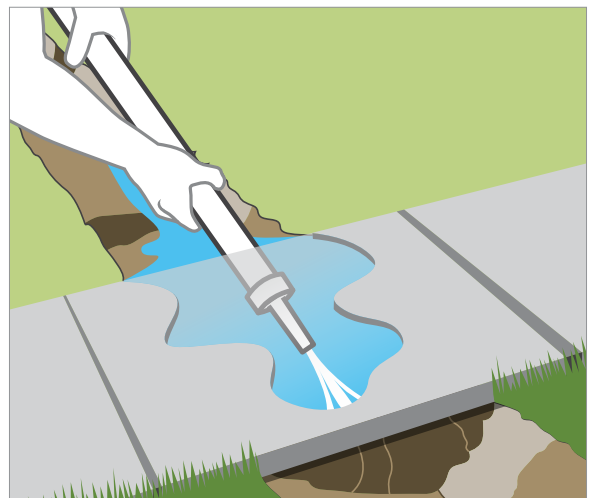


Figure 3

# SYSTEM INSTALLATION

## Installing the Valve Manifolds


1. Refer to the valve manifold detail on the Residential System Overview.
2. Maintain at least a 6" clearance between valves for future maintenance.
3. Provide a 3" long or longer capped stub-out for future additions.
4. Install the valve manifolds onto the main line.

## Installing the Lateral Lines


If you can only devote a day or two at a time to installing this system, and the installation is in an area that is currently landscaped, lay out all zones and install one zone at a time using the following steps:

1. Lay Out System: Using the plot plan and small sprinkler flags, mark the location of the sprinklers and their zone valve. Make adjustments as necessary for complete head-to-head coverage. If it appears that you will need to revise the plan (add a head), recheck the GPM numbers to make sure you are within the system's design capacity. [See page 5.](#)
2. Using marking spray paint, mark the locations for the lateral lines.
3. Trenching: Check local codes. If there are no established codes for sprinkler lateral line depth in your area, dig the trenches 6" to 8" deep. If you are installing poly pipe, you may want to use a pipe puller, which may be available at your local rental yard.
4. Installing Pipe: Lay out pipe and fittings at the side of the trenches according to how they will be installed. Be careful not to get dirt and debris inside the pipe.

### Assembling PVC:

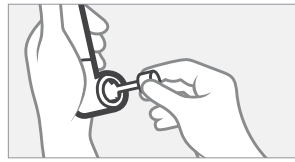


1. Place solvent on inside of fitting and outside of pipe.

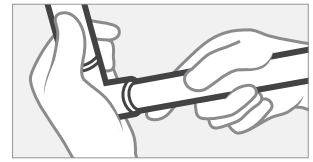


2. Slip pipe into fitting and wipe off excess solvent.


### Assembling Poly Pipe:

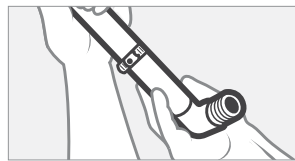


1. Place clamp over pipe, then insert barb fitting.

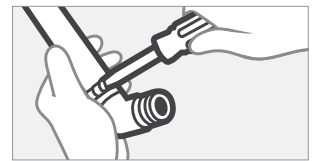

2. Tighten clamp around pipe and fitting.

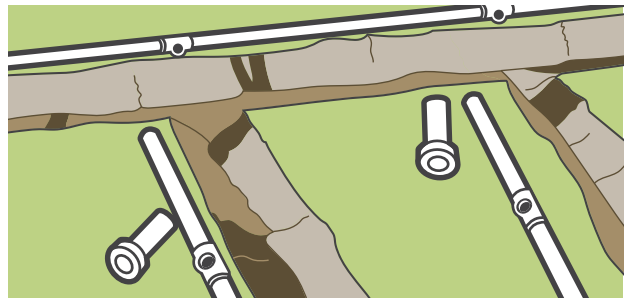

Lay out the pipes and sprinklers near the trenches where they will be installed.

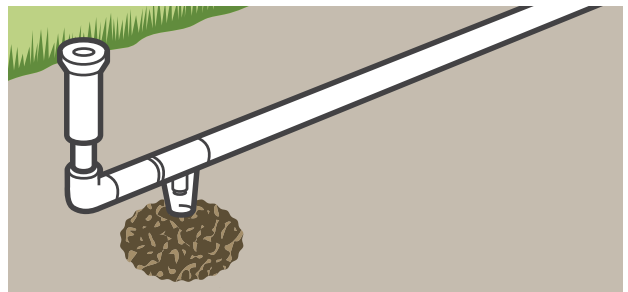

Automatic Drain Valve Installation for Freezing Climates: Locate the drain valves at the low points in each zone.



### PREVENT CLOGS IN YOUR SYSTEM

Use pipe cutters to cut your PVC sprinkler pipe. Any plastic burrs left behind when using a hacksaw can clog up your sprinkler heads. When using pipe cutters, turn the PVC pipe  $\frac{1}{8}$  to  $\frac{1}{4}$  turn while applying pressure with the cutters. This reduces the risk of breaking the PVC.



# SYSTEM INSTALLATION

## Installing Sprinkler Heads

1. Install all the heads but the last head on a run. Leave the last one(s) off for proper flushing.
2. Flushing System: Turn on the zone manually at the valve. Allow the water to flush out any dirt which may have entered the system. Flush the system even if you are sure nothing got in during installation. When you are certain that the water is clean, turn the zone valve off and install the remaining heads.
3. Checking for Proper Coverage: Turn the zone on at the controller. By activating the controller, you are making sure that the wire and wire connectors are operating properly. Adjust the sprinklers and check for coverage.

## Backfilling

1. Do not directly bury the valves. Install a valve box for easy access to valves. Wait until you are backfilling the trench to set the valve box.
2. Make sure there are no rocks directly next to the pipe. Backfill one-third to one-half of the depth of the trench at a time, compacting the dirt as you go. Make sure to allow space for the extra dirt on the sod when setting the sprinkler heads and valve boxes.

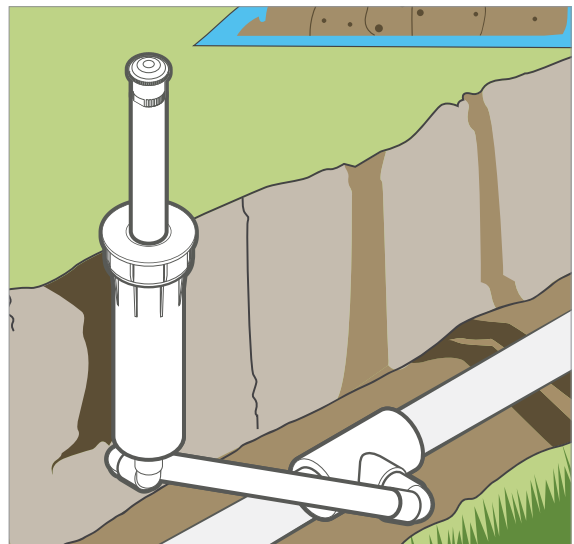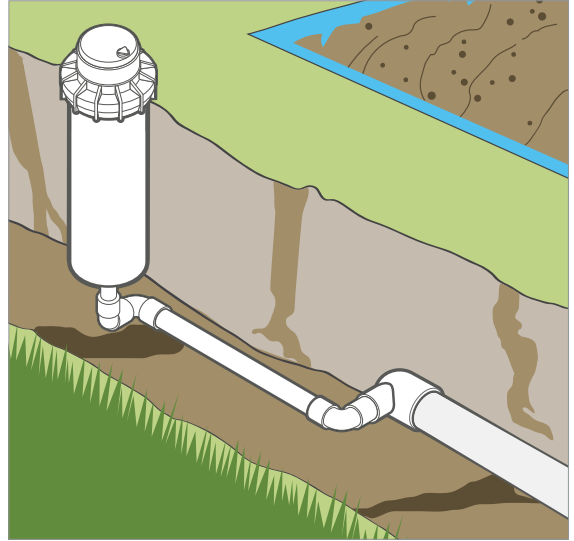

### BUILD FOR EXPANSION

When deciding how many sprinkler wires you need, add at least two extra wires for each valve manifold for future expansion. It is much easier to install them now than later after the landscape has grown in.

# SYSTEM INSTALLATION

## Installing the Controller


1. Decide where you would like to install the controller. Most residential controllers should be installed indoors (e.g., the garage). Follow the installation instructions that come with the controller. You will need a 115 V electrical outlet to plug in the low-voltage transformer.
2. Use color-coded irrigation wire to connect the valves to the controller. The total number of wires you need is one for each of the valves, plus one common wire. If you are wiring a 5-zone system, purchase a combination of wires with at least 6 total wires long enough to reach from your controller to the farthest valve.
3. Installing Wire: Lay the wire in the trench from the controller to the valve manifolds. It is best to protect the wire from future digging by installing it directly beneath the pipe where possible. Leave an expansion loop of wire at each change of direction. The loop will ensure that the wires will not be installed too tightly and will reduce the possibility of stretching.
4. Connect the wires to the valves with waterproof connectors. You will need one wire for each valve, plus one common wire that will be connected to one of the wires on all of the valves.

## Wi-Fi Considerations

1. Place controller in range of your Wi-Fi network. If the Wi-Fi signal is low, consider moving the controller and the wireless router closer to each other. There is also an option for a Wi-Fi network extender to improve the signal if needed.
2. Be sure that the security type matches the wireless router network settings. The router must support 802.11b or 802.11g wireless networks.

Please refer to the quick start guide included with your Wi-Fi controller for detailed installation instructions, or visit the support at <https://support.hydrawise.com> for more information.

*See Wi-Fi System Overview on page 14.*

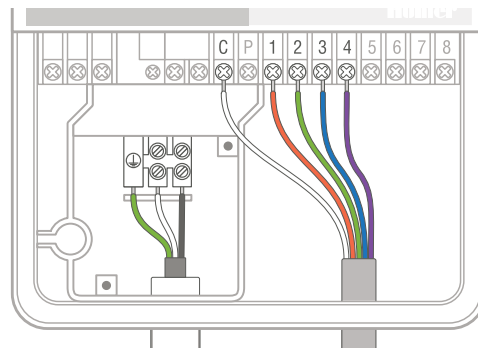

Use color-coded irrigation wire to connect the valves to the controller. You will need one wire for each valve, plus one common wire.



The Hunter ROAM Remote Control Kit saves time during installation and routine system maintenance. The receiver (right) plugs into the Controller Connection Kit and the transmitter (left) activates the sprinklers within a 1,000' range. The user can manually run any zone without resetting the controller. Compatible with X-Core, X2, Pro-C, ICC2, and HPC controllers.



# SYSTEM INSTALLATION

## Installing Sensors

Weather-based sensors are available in a variety of sensor types and combinations including rain, freeze, and ET (evapotranspiration) based sensors. Rain and freeze sensors simply stop or prevent irrigation in the event of rainfall or freeze conditions. ET sensors calculate the amount of water needed by the plant material and adjust run times automatically based on current weather conditions.

## Mounting Suggestions

1. Rain sensors should be installed where they can receive direct rainfall, such as on the edge of a roof, a rain gutter, or on a fence post. Make sure they are not located under trees or other plant material and they are not getting wet within the sprinkler spray pattern.
2. Freeze sensors will stop or prevent irrigation at or below 37°F. The sensor will reactivate the system when temperatures are between 37-44°F.
3. Weather-based ET sensors should receive as many hours of direct sunlight during the day and throughout the year as possible.

## Communication Options

1. Wired communication: sensors are attached to the controller sensor inputs directly with two wires from the sensor. Care should be taken to carefully install and attach the wire path without damaging the wire.
2. Wireless communication: Sensors have a battery-operated transmitter within the sensor that sends data to the receiver attached to the controller. Wireless communication affords more options for mounting the sensor but ensure you have reception from the proposed mounting location. Also, be aware of high-voltage sources of interference that may cause difficulty in reception. Ensure you test the sensor/transmitter at the mounting location for proper reception to the receiver to avoid connectivity difficulties in the future.
3. Flow meter communication: Flow meters are attached to the controller sensor inputs directly with two wires (shielded cable) from the sensor. Flow meters are installed between the water supply and the master valve. To avoid false alerts, there should be no water taps or other uncontrolled water use on the downstream side of the flow meter. Where all the solenoids connected to the controller are not grouped together, it may be necessary to install more than one flow meter. Where the flow meter is installed, do not have 90° bends within approximately 12" (300 mm) of either side of the flow meter.

### Solar Sync®

ET weather sensor with rain and freeze shutdown.



### Rain-Clik®

Shuts down irrigation during a rain or freeze event.



### Mini-Clik®

Shuts down irrigation at desired rainfall amount.



### Soil-Clik®

Responds as a shut-off device when the user selected soil moisture threshold is surpassed.



### HC Flow Meter

Monitor your water use and the state of your piping system with the optional flow meter. Receive automatic alerts when a pipe is broken or leak has occurred before it becomes a problem.




# MATERIALS LIST

## Point of Connection

Using your plot plan and the check lists below, do a take-off to determine your Materials List. If you are unsure what a part is called, check the Residential System Overview. Use colored pencils and as you count or measure each component, mark the plan and write the item down here on this Materials List. Make sure to list everything on your plan.


Detail and list the materials needed by size. Check the backflow prevention requirements for your area and record the materials needed.

POINT OF CONNECTION	
List all the items needed for the system's point of connection.	
Brass Compression Tee (compression x compression x thread)	
Brass Gate Valve or Brass Ball Valve	
Valve Box	

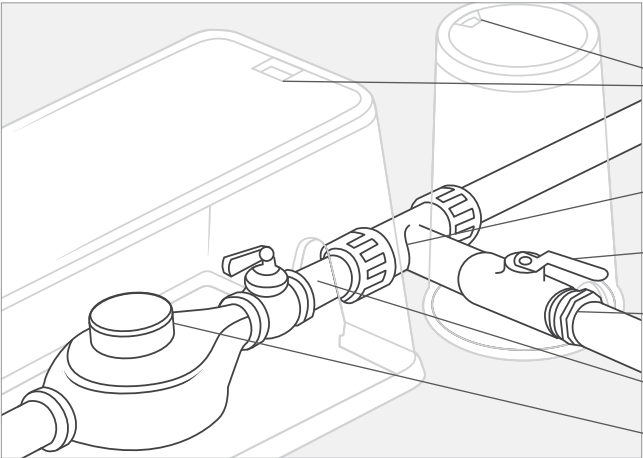

### Exterior Point of Connection - Non-Freezing Climates

- Valve box square or round
- Brass compression tee  
(compression x compression x thread)
- Brass gate valve or brass ball valve
- Male adapter
- Point of connection (P.O.C.)
- Water meter

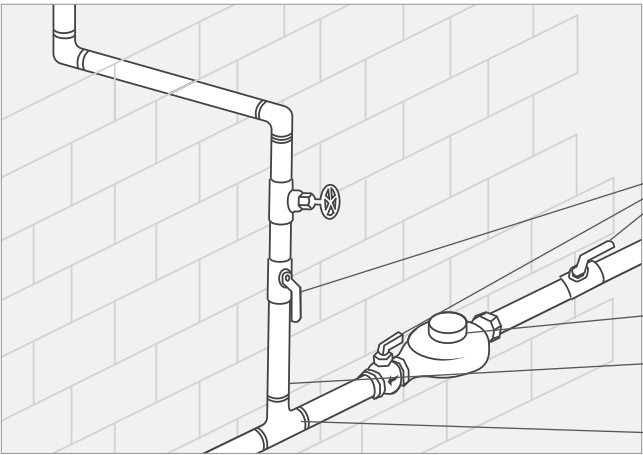


### Interior Point of Connection - Freezing Climates




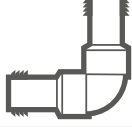






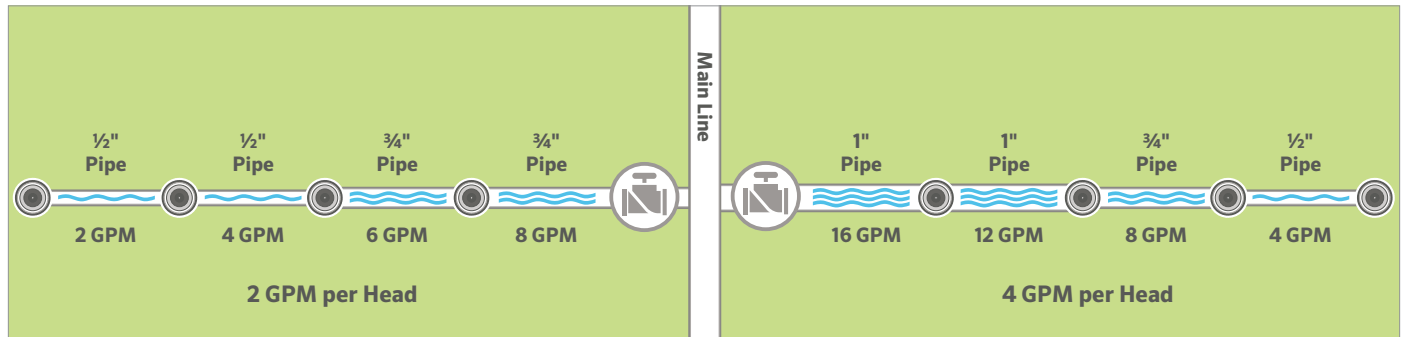

- Brass gate valve or brass ball valve
- Water meter
- Point of connection (P.O.C.)
- Brass compression tee  
(compression x compression x thread)

# MATERIALS LIST

## Pipes

Measure and list pipe by size. Be sure to add a little additional pipe for waste. Count and list the number of main line and lateral line fittings by size and type.



FITTINGS (Calculate the length of pipe and number of fittings required)						
PVC (slip x slip x slip)		3/4"	1"	1 1/4"	Poly (compression or barbed insert fittings)	
TEE 	S x S x S S x S x 1/2" T S x S x 3/4" T				i x i x i i x i x 1/2" T i x i x 3/4" T	TEE 
ELBOW 	90° x S x S 90° S x 3/4" T 90° S x 1" T 45° x S x S				90° x i x i 90° i x 3/4" T 90° i x 1" T 45° x i x i	ELBOW 
REDUCER BUSHING 	1" S x 3/4" S 1 1/4" S x 1" S				1" i x 3/4" i 1 1/4" i x 1" i	REDUCER COUPLING 
REDUCING TEE 	S x S x S				i x i x i	REDUCING TEE 
MALE ADAPTERS 	S x T				i x T	MALE ADAPTERS 
COUPLING 	S x S				i x i	COUPLING 

S = Slip Fitting

T = Threaded Fitting

i = Compression or Insert Connection



### WATCH OUT FOR HAIRLINE CRACKS

Never drop a PVC pipe. If it is dropped and hits a rock or concrete the pipe could shatter and send tiny sharp pieces flying. Even if the pipe does not break, it could get a hairline crack and later burst under normal water pressure. This can also happen if the pipes are allowed to slap together while being carried.

# MATERIALS LIST

## Control Valves


Count the number of valves by size. Using the valve detail, list the materials needed.

## Accessories

Waterproof wire connectors ensure a safe and durable connection of electrical equipment.

Accu Sync® is a simple pressure regulator designed to be compatible with all of Hunter’s control valves. Regulating pressure saves water and extends the life of the irrigation system.

AUTOMATIC CONTROL VALVES		
List all the items needed to build the valve manifolds.		
	Size	Quantity
Valve Box		
Waterproof Wire Connectors		
Pressure Regulators		
PGV Valves	1"	
Male Adapters		

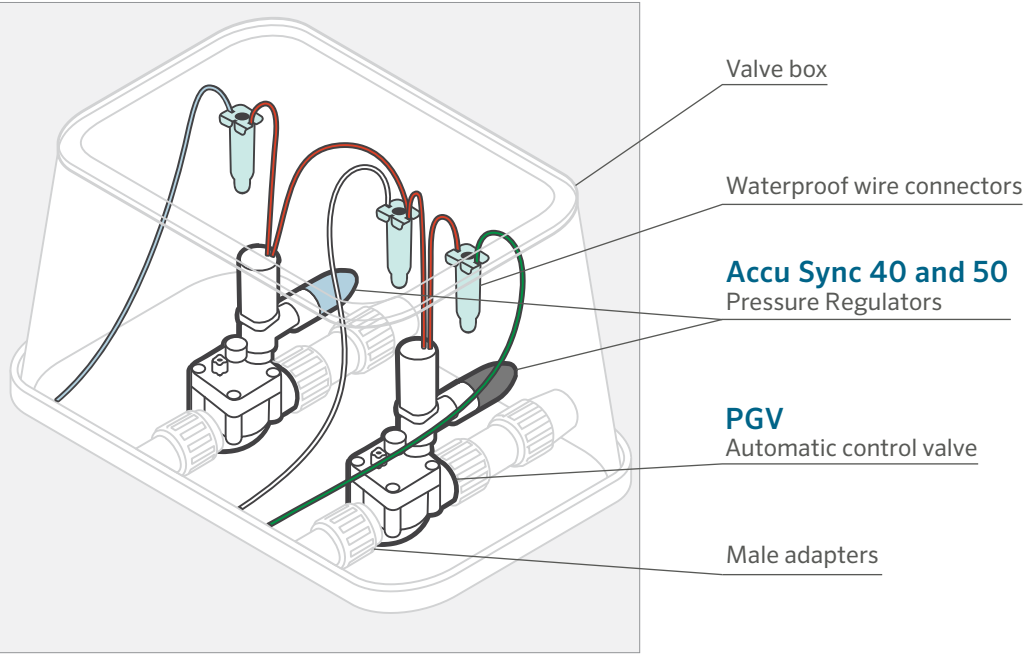

# MATERIALS LIST

## Controller

The number of valves will determine the size of the controller required. You will need one controller station for each valve. Measure the wire run from the controller to the farthest valve.

**Note:** Use color-coded, multi-conductor low-voltage wire. You will need one wire for each valve, plus one common wire that will be connected to all of the valves. An automatic controller stores information on what days to water, what time to start watering, and how long each zone will run.

CONTROLLER	
Pro-C® or Pro-HC	_____ Stations
ROAM Remote Control	
18 Gauge, Direct Burial Wire with Number of Strands _____	_____ Feet


## Example:

On your plot plan, if you need 8" of wire and your scale is 1"=10', then you will need 80' of wire (8 x 10' = 80'). Do not forget to add a little extra wire at the valve so that it is easier to work on the wire connectors, and enough wire to go up the wall to connect to the controller.


## Sensors

Select the sensor that best suits your needs based on your site conditions.

SENSORS	
Select the weather sensor that best suits your needs based on your site conditions.	
Mini-Click® Rain Sensor	
Rain-Click® Rain Sensor	
Solar Sync® ET Sensor	
Soil-Click® Soil Sensor	
HC Flow Meter	

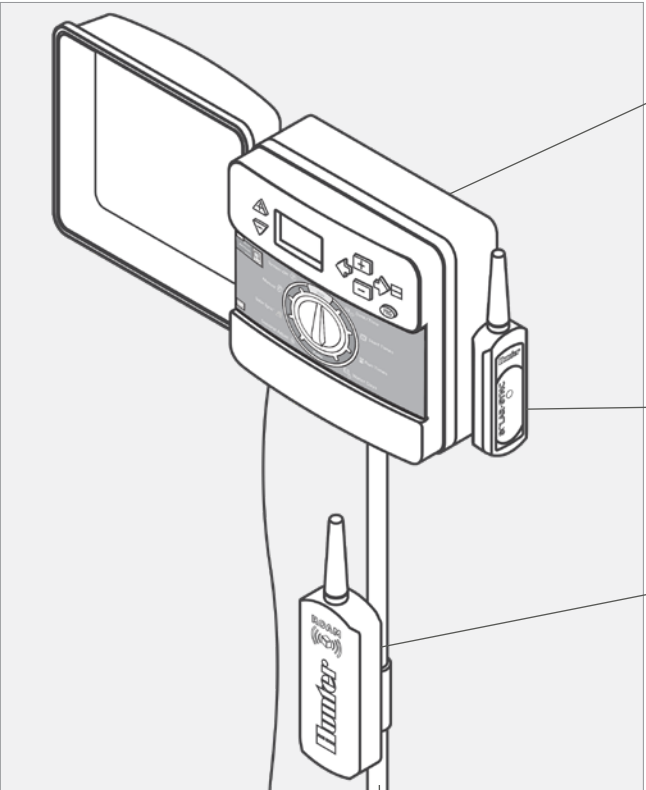


**Pro-C**  
Automatic sprinkler controller

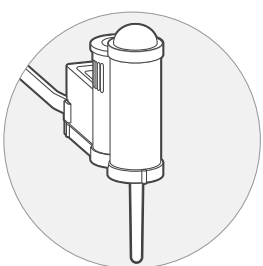

**Solar Sync**  
Weather-based sensor and Wireless Solar Sync Receiver.

**ROAM**  
Remote control

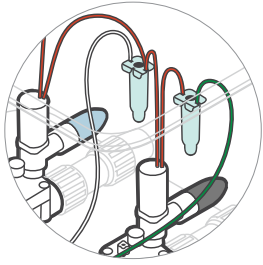

Low-voltage sprinkler controller wire and PVC conduit for low-voltage wire (optional).



# MATERIALS LIST

## SPRINKLERS – GEAR-DRIVEN ROTORS

Count all of the sprinklers on your plan and list here:

POP-UP, LAWN	Quantity
PGJ ½" inlet	
PGP® ¾" inlet	
I-20 ¾" inlet	
SHRUB – RISER MOUNTED OR HIGH POP-UP	
PGJ ½" inlet	
PGP® ¾" inlet	
I-20 ¾" inlet	

## SPRAY SPRINKLERS WITH ADJUSTABLE ARC NOZZLES

POP-UP, LAWN	Quantity
Pro-Spray®/PRS30/PRS40 ½" inlet	
PS Ultra ½" inlet	
SHRUB – RISER MOUNTED OR HIGH POP-UP	
Pro-Spray ½" inlet	

## NOZZLES

Select the type of nozzles and the quantity that is needed:

	Quantity
MP Rotator®	
MP Rotator 800	
Pro Adjustable	
Pro Fixed	
Specialty	
Bubblers	

## HUNTER SWING JOINTS, PRE-ASSEMBLED

SJ SERIES	Quantity
SJ-506 ½" x 6"	
SJ-512 ½" x 12"	
SJ-7506 ½" x ¾" x 6"	
SJ-7512 ½" x ¾" x 12"	
SJ-712 ¾" x 12"	


## SWING JOINT ASSEMBLIES

Count the number of sprinklers required, then determine the quantity of parts needed:

	½" Inlet Sprinkler	Total
½" Marlex Street Ell	x 3	=
½" x 8" schedule 80 nipple for Pop-up	x 1	=
½" x 14" (or ____") nipple for Shrub	x 1	=
	¾" Inlet Sprinkler	Total
¾" Marlex Street Ell	x 3	=
¾" x 8" schedule 80 nipple for Pop-up	x 1	=
¾" x 14" (or ____") nipple for Shrub	x 1	=

# MATERIALS LIST

---

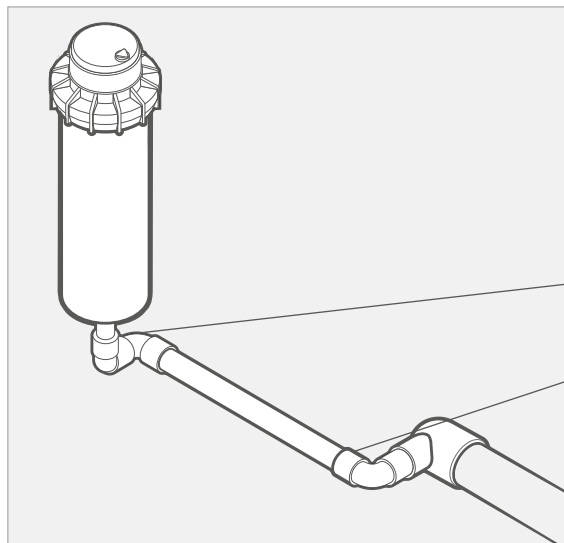


## PGP® Ultra

Use a pre-assembled Hunter swing joint (SJ series) or assemble these components.

(2) ¾" Street ells (thread x thread)

¾" Nipple

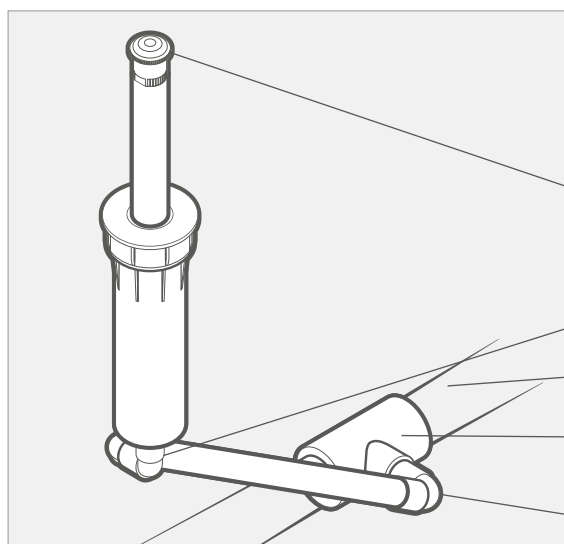

## MP Rotator®

Use a pre-assembled Hunter **swing joint** (SJ series) **or** assemble these components

**Nozzles**  
MP Rotator of choice, or  
spray nozzle

½" Nipple

PVC or Poly pipe

Reducing tee

(3) ½" Street ells  
(thread x thread)

# WATERING GUIDELINES

## Application Rates

Watering application rates should vary with different types of plants, soils, and climates. New lawn must be kept moist, and newly transplanted shrubs must be watered every day or two. Established plants will need deeper, less frequent watering. The following guidelines will get you started.

## Watering Guidelines

1. Do not operate more than one valve at a time.
2. Water early in the morning when it is least windy and pressure is the greatest. Early morning watering will also reduce water evaporation. Watering in the early evening is not recommended. A lawn is more likely to get diseases when wet for a long duration, especially overnight during the summer. Watering on a hot summer day may also burn the plants.
3. In most areas, lawns require 1½" to 2" of water per week in the hottest months. Hot and arid areas may require more.
4. Manually activate your system at regular intervals to make sure everything is operating correctly. Check and clean sprinklers to ensure proper functioning.

## Freezing Areas

In freezing climates, it is important to winterize your irrigation system. During freezing climates, turn off the controller, close the main sprinkler shut-off valve, drain all the water from the system, and blow any remaining water out of the system before the first freeze. If you are unfamiliar with the correct procedure for blowing out a sprinkler system, contact your local Hunter dealer for advice or a referral. Consider using a weather-based sensor containing the freeze shut-off capability.

## Choosing Rotary Sprinkler Nozzles

When designing an irrigation system, it is important to ensure that the precipitation rate (rate at which water is applied) is even over each zone of coverage. "Matched precipitation" is accomplished by selecting the appropriate nozzles, or zoning together sprinklers with the same precipitation rate. The two criteria to consider are a sprinkler's flow rate and arc of coverage. The illustration (to the right) depicts three different sprinkler heads with matched precipitation rates. In each case, 1 gallon per minute (GPM) is applied to each quarter circle and precipitation is therefore matched.

### WATERING GUIDELINES

Cool, non-arid climates – Apply 1" of water per week.




Hot, arid climates – Apply 2" of water per week.

Clay soils, fine particles, absorbs water slowly	Program the controller with shorter run times; increase the number of start time cycles per day; <b>decrease</b> the number of water days per week.
Loam soils, medium-sized particles, average absorption rate	Program the controller with longer run times and fewer start time cycles per week.
Sandy soils, larger particles, absorbs water quite rapidly	Program the controller with longer run times; decrease the number of cycles per day; <b>increase</b> the number of water days per week.

### SPRINKLER RUN TIME SCHEDULE SPREAD OVER 7 DAYS

Water to Apply Each Week	Spray Sprinklers	MP Rotator	PGJ Rotors	PGP® Rotors	I-20 Rotors
1"	40 min.	150 min.	130 min.	150 min.	150 min.
2"	80 min.	300 min.	260 min.	300 min.	300 min.

### ROTARY SPRINKLER NOZZLES

Arc of Coverage	Pattern	Flow Rate
90°		1 GPM
180°		2 GPM
360°		4 GPM

# PARTS ORDERING LIST

## NOZZLES

Select the type of nozzles and the quantity that is needed:













	Quantity
MP Rotator®	
MP Rotator 800	
Pro Adjustable	
Pro Fixed	
Specialty	
Bubblers	

## POINT OF CONNECTION

List all the items needed for the system's point of connection.

Brass Compression Tee (compression x compression x thread)	
Brass Gate Valve or Brass Ball Valve	
Valve Box	

## FITTINGS (Calculate the length of pipe and number of fittings required)

PVC (slip x slip x slip)		¾"	1"	1¼"	Poly (compression or barbed insert fittings)	
<b>TEE</b> 	S x S x S				i x i x i	<b>TEE</b> 
	S x S x ½" T				i x i x ½" T	
	S x S x ¾" T				i x i x ¾" T	
<b>ELBOW</b> 	90° x S x S				90° x i x i	<b>ELBOW</b> 
	90° S x ¾" T				90° i x ¾" T	
	90° S x 1" T				90° i x 1" T	
	45° x S x S				45° x i x i	
<b>REDUCER BUSHING</b> 	1" S x ¾" S				1" i x ¾" i	<b>REDUCER COUPLING</b> 
	1¼" S x 1" S				1¼" i x 1" i	
<b>REDUCING TEE</b> 	S x S x S				i x i x i	<b>REDUCING TEE</b> 
<b>MALE ADAPTERS</b> 	S x T				i x T	<b>MALE ADAPTERS</b> 
<b>COUPLING</b> 	S x S				i x i	<b>COUPLING</b> 

S = Slip Fitting

T = Threaded Fitting

i = Compression or Insert Connection

# PARTS ORDERING LIST

## SPRINKLERS – GEAR-DRIVEN ROTORS

Count all of the sprinklers on your plan and list here:

POP-UP, LAWN	Quantity
PGJ ½" inlet	
PGP® ¾" inlet	
I-20 ¾" Inlet	
SHRUB – RISER MOUNTED OR HIGH POP-UP	
PGJ ½" inlet	
PGP® ¾" inlet	
I-20 ¾" Inlet	

## SPRAY SPRINKLERS WITH ADJUSTABLE ARC NOZZLES

POP-UP, LAWN	Quantity
Pro-Spray®/PRS30/PRS40 ½" inlet	
PS Ultra ½" inlet	
SHRUB – RISER MOUNTED OR HIGH POP-UP	
Pro-Spray ½" inlet	

## AUTOMATIC CONTROL VALVES

List all the items needed to build the valve manifolds.

	Size	Quantity
PGV Valve	1"	
Valve Box		
Male Adapters		
Waterproof Wire Connectors		

## MICRO IRRIGATION

	Quantity
Eco-Mat®	
Eco-Wrap®	
Hunter Drip Line (HDL)	
Point Source Emitters	
Root Zone Watering System	
Micro Sprays	

## HUNTER SWING JOINTS, PRE-ASSEMBLED

SJ SERIES	Quantity
SJ-506 ½" x 6"	
SJ-512 ½" x 12"	
SJ-7506 ½" x ¾" x 6"	
SJ-7512 ½" x ¾" x 12"	
SJ-712 ¾" x 12"	

## SWING JOINT ASSEMBLIES

Count the number of sprinklers required, then determine the quantity of parts needed:

	½" Inlet Sprinkler	Total
½" Marlex Street Ell	x 3 =	
½" x 8" schedule 80 nipple for Pop-up	x 1 =	
½" x 14" (or ____") nipple for Shrub	x 1 =	
	¾" Inlet Sprinkler	Total
¾" Marlex Street Ell	x 3 =	
¾" x 8" schedule 80 nipple for Pop-up	x 1 =	
¾" x 14" (or ____") nipple for Shrub	x 1 =	

## CONTROLLER

Pro-C® or Pro-HC	_____ Stations
ROAM Remote Control	
18 Gauge, Direct Burial Wire with Number of Strands _____	_____ Feet

## SENSORS

Select the weather sensor that best suits your needs based on your site conditions.

Mini-Click® Rain Sensor	
Rain-Click® Rain Sensor	
Solar Sync® ET Sensor	
Soil-Click® Soil Sensor	
HC Flow Meter	



# GLOSSARY OF TERMS

---

**Arc** – Circular pattern a sprinkler will rotate or spray.

**Backflow Preventer** – A device installed between the P.O.C. and the control valves that prevents the backflow of contaminated water into the drinking water. Check with your Hunter dealer or local permitting agency for the device(s) approved for your area.

**Check Valve** – A small device often installed in the base of a sprinkler that allows water to flow in one direction only and does not open until a pre-set pressure is reached. Is usually used to prevent low head drainage and pooling of water at the bottom of a slope or low areas.

**Control Valves** – Automatic sprinkler control valves are valves that are activated with a low voltage output from the controller and are connected to the controller by direct burial low voltage wire. A group of control valves located together is called a manifold.

**Controller (Timer)** – A device that uses low voltage connected via wiring to activate automatic control valves that open and allow water to flow to sprinklers for irrigation. The user sets the individual programs that consist of program start times, stations (zones or valves), run times, and watering days.

**Drip Control Zone Kit** – A kit that includes a control valve, a filter, and a pressure regulator for drip zones.

**Friction Loss** – Water flowing through the meter, pipe, valves, and fittings will have considerable drag or friction. When the velocity of water increases, the friction loss increases. When the diameter of the pipe increases, friction loss decreases. Friction loss reduces the available dynamic pressure.

**Head-to-Head** – This phrase describes the correct placement of spray heads or stream rotors. One sprinkler must be placed so that it will spray another sprinkler (or 50% of the adjusted diameter). This provides for complete coverage and prevents dry spots.

**MP Rotator®** – A high efficiency, low precipitation rate, rotating stream spray nozzle that can be used in place of traditional spray nozzles.

**P.O.C. (Point of Connection)** – Sprinkler main line tie-in point. A manual shut off valve is usually installed at this point to shut off the irrigation in the event of a pipe break or to perform maintenance on the system.

**Poly Pipe** – Polyethylene pipe is black, flexible pipe popular in areas that are susceptible to long winter freezes. Insert or compression fittings are used to connect the pipe.

**Precipitation Rate** – Expressed in inches/hr, precipitation rate is the rate at which water is applied. Matched precipitation means all of the sprinklers in the area are placing about the same amount of water in a given area. Different type of sprinklers should not be installed in the same zone. Large and small area sprinklers may have

similar GPM but the area they cover is not the same and the precipitation rates would be very different.

**Pressure** – Measured with a pressure gauge and expressed in PSI. Static pressure is the pressure when no water is flowing through a closed system. Dynamic pressure is when the system is open and water is flowing through the pipes.

**PVC Pipe** – The most common type of pipe in areas with warmer climates. Generally white in color, PVC (polyvinyl chloride) pipe is more rigid than poly pipe and uses PVC solvents to glue the pipe together.

**Radius** – Distance that the water sprays from the sprinkler.

**Rotors** – Gear driven sprinklers that deliver a solid stream of water and rotate slowly in a circular pattern, from 15'-46'. Rotors fit into the "large area sprinklers" category.

**Sensor** – Weather-activated shut-off device.

**Shut-off Valves** – Valves used to isolate the irrigation system from the water supply or to isolate sections of the irrigation system for maintenance. The valve may be either a brass gate valve or a brass or plastic ball valve. Care should be used to slowly turn ball valves on or off as they only require ¼ turn to open or close and could cause damage if operated rapidly.

**Spray Heads** – Sprinklers that emit a fan-type spray of small droplets of water. The heads have a radius of 17' or less. Spray heads fit into the "small area sprinklers" category.

**Volume** – Expressed in GPM (gallons per minute). Volume is used to describe either the amount of water available or the amount of water used. The available gallons per minute must be known before a sprinkler design can be completed. The total GPM of all the sprinkler heads on one zone should not exceed the available GPM.

**Water Hammer** – The surging of pressure which occurs when a control valve is suddenly closed. In extreme conditions, this surging will cause pipes to vibrate or create a pounding noise. Water hammer is most commonly caused by fast closing valves or pipes that have been sized too small, causing high-velocity water flow.

**Wire** – In an automatic sprinkler system, low-voltage direct burial wire is used to connect the automatic control valves to the controller. Color coded, multi-strand sprinkler wire is the most common and has several coated wires together in one protective jacket.

# NOTES

---

# NOTES

---



Helping our customers succeed is what drives us. While our passion for innovation and engineering is built into everything we do, it is our commitment to exceptional support that we hope will keep you in the Hunter family of customers for years to come.

A white ink signature of Gregory R. Hunter, consisting of stylized initials and a surname.

Gregory R. Hunter, CEO of Hunter Industries

A white ink signature of Gene Smith, featuring a stylized first name and a surname.

Gene Smith, President, Landscape Irrigation and Outdoor Lighting

**Website** [hunterindustries.com](http://hunterindustries.com) | **Customer Support** 1-800-383-4747 | **Technical Service** 1-800-733-2823 | **Training** [training.hunterindustries.com](http://training.hunterindustries.com)

This brochure was printed on Forest Stewardship Council® (FSC®) certified paper with soy inks. The FSC is an international organization established to promote the responsible management of the world's forests.

© 2019 Hunter Industries Inc. Hunter, FX Luminaire, all related logos, and all other trademarks are property of Hunter Industries, registered in the U.S. and other countries. Please recycle.

LIT-226 US 11/19



Printed using  
100% Wind  
Energy, (RECs)

